



F.A.I.L. RTE.	SECTION	COUNTY	TOTAL SHEETS	SHEET NO.
2688	3178 G-RS-2	COOK	24	7
STA. 30+00 TO STA. 60+00		FED. ROAD DIST. NO. 1 ILLINOIS HIGHWAY PROJECT		

MATCH LINE STA. 30+00

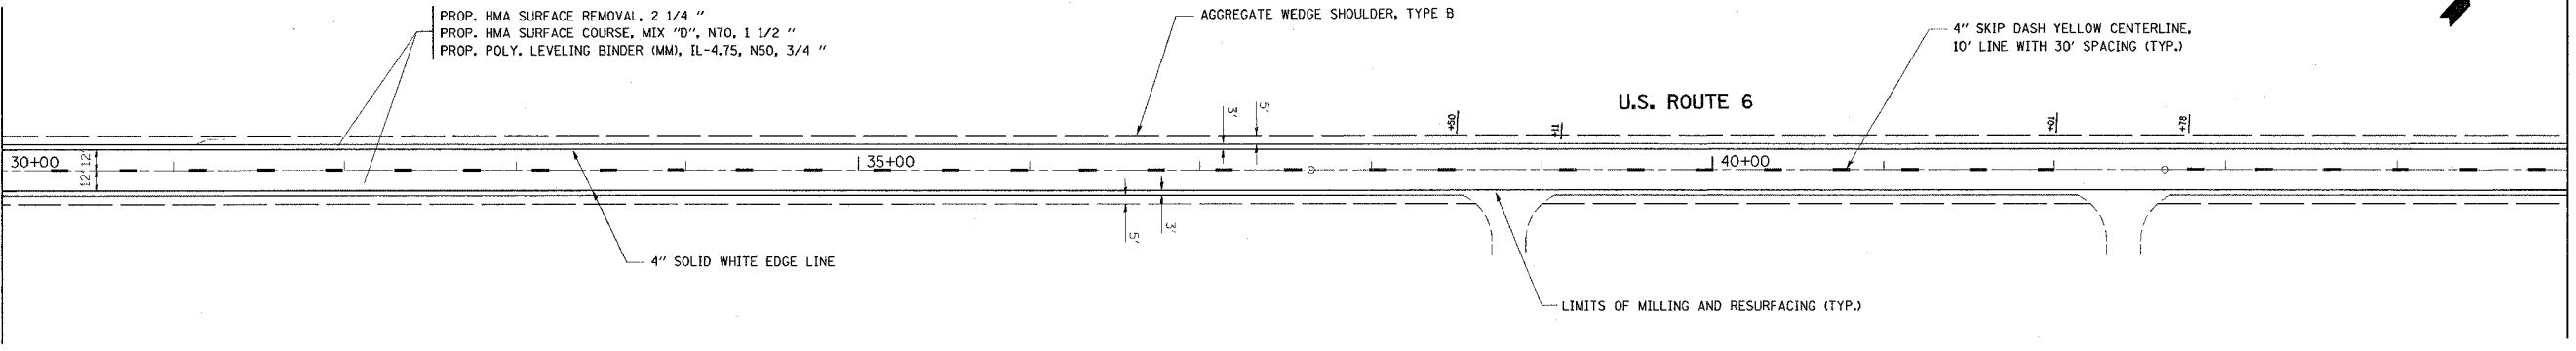

MATCH LINE STA. 45+00

MATCH LINE STA. 45+00

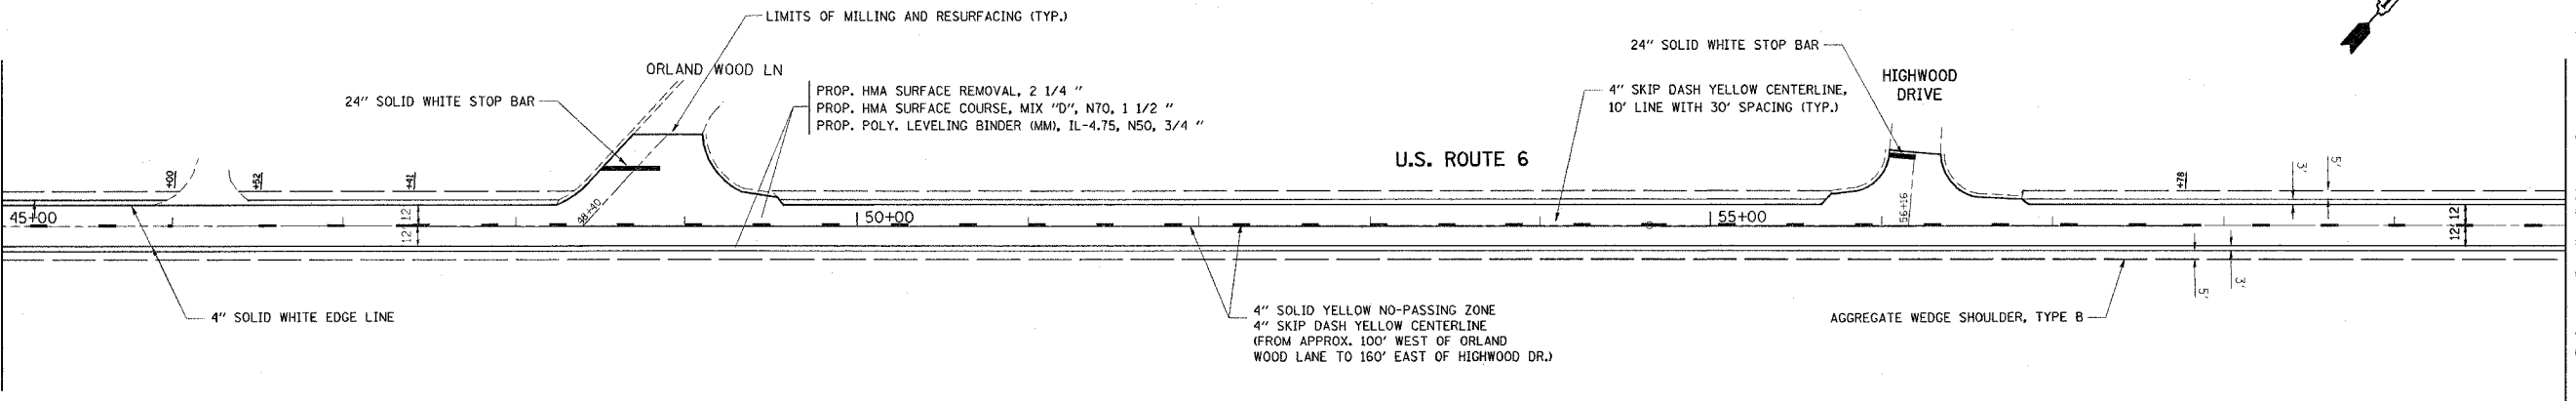

MATCH LINE STA. 60+00

NOTE:

LIMIT OF RESURFACING ON SIDE ROADS AND STREETS SHALL BE TO THE RADIUS OF RETURN OR AS DIRECTED BY THE ENGINEER.

ALL PERMANENT PAVEMENT MARKINGS SHALL BE THERMOPLASTIC UNLESS OTHERWISE NOTED. SEE "DISTRICT ONE TYPICAL PAVEMENT MARKINGS" DETAIL (TC-13)

RAISED REFLECTIVE PAVEMENT MARKERS SHALL BE USED THROUGH THE IMPROVEMENT LIMITS. SEE "DISTRICT ONE TYPICAL APPLICATIONS RAISED REFLECTIVE PAVEMENT MARKERS" DETAIL (TC-11)

REVISIONS	
NAME	DATE

ILLINOIS DEPARTMENT OF TRANSPORTATION

US ROUTE 6
FROM 159TH STREET TO COOK-WILL COUNTY LINE

ROADWAY AND PAVEMENT MARKING PLAN

SCALE: VERT. _____
HORIZ. _____

DATE _____ DRAWN BY _____
CHECKED BY _____

PLOT DATE = 3/17/2007
 FILE NAME = c:\projects\60a84\design\design.dgn
 PLOT SCALE = 50.0000 / IN.
 USER NAME = trent