


SHEET NO.	SECTION	COUNTY	TOTAL SHEETS	SHEET NO.
31	42 AS	Cook	31	15
STA.		TO STA.		
FED. ROAD DIST. NO. 1		ILLINOIS		FED. AID PROJECT

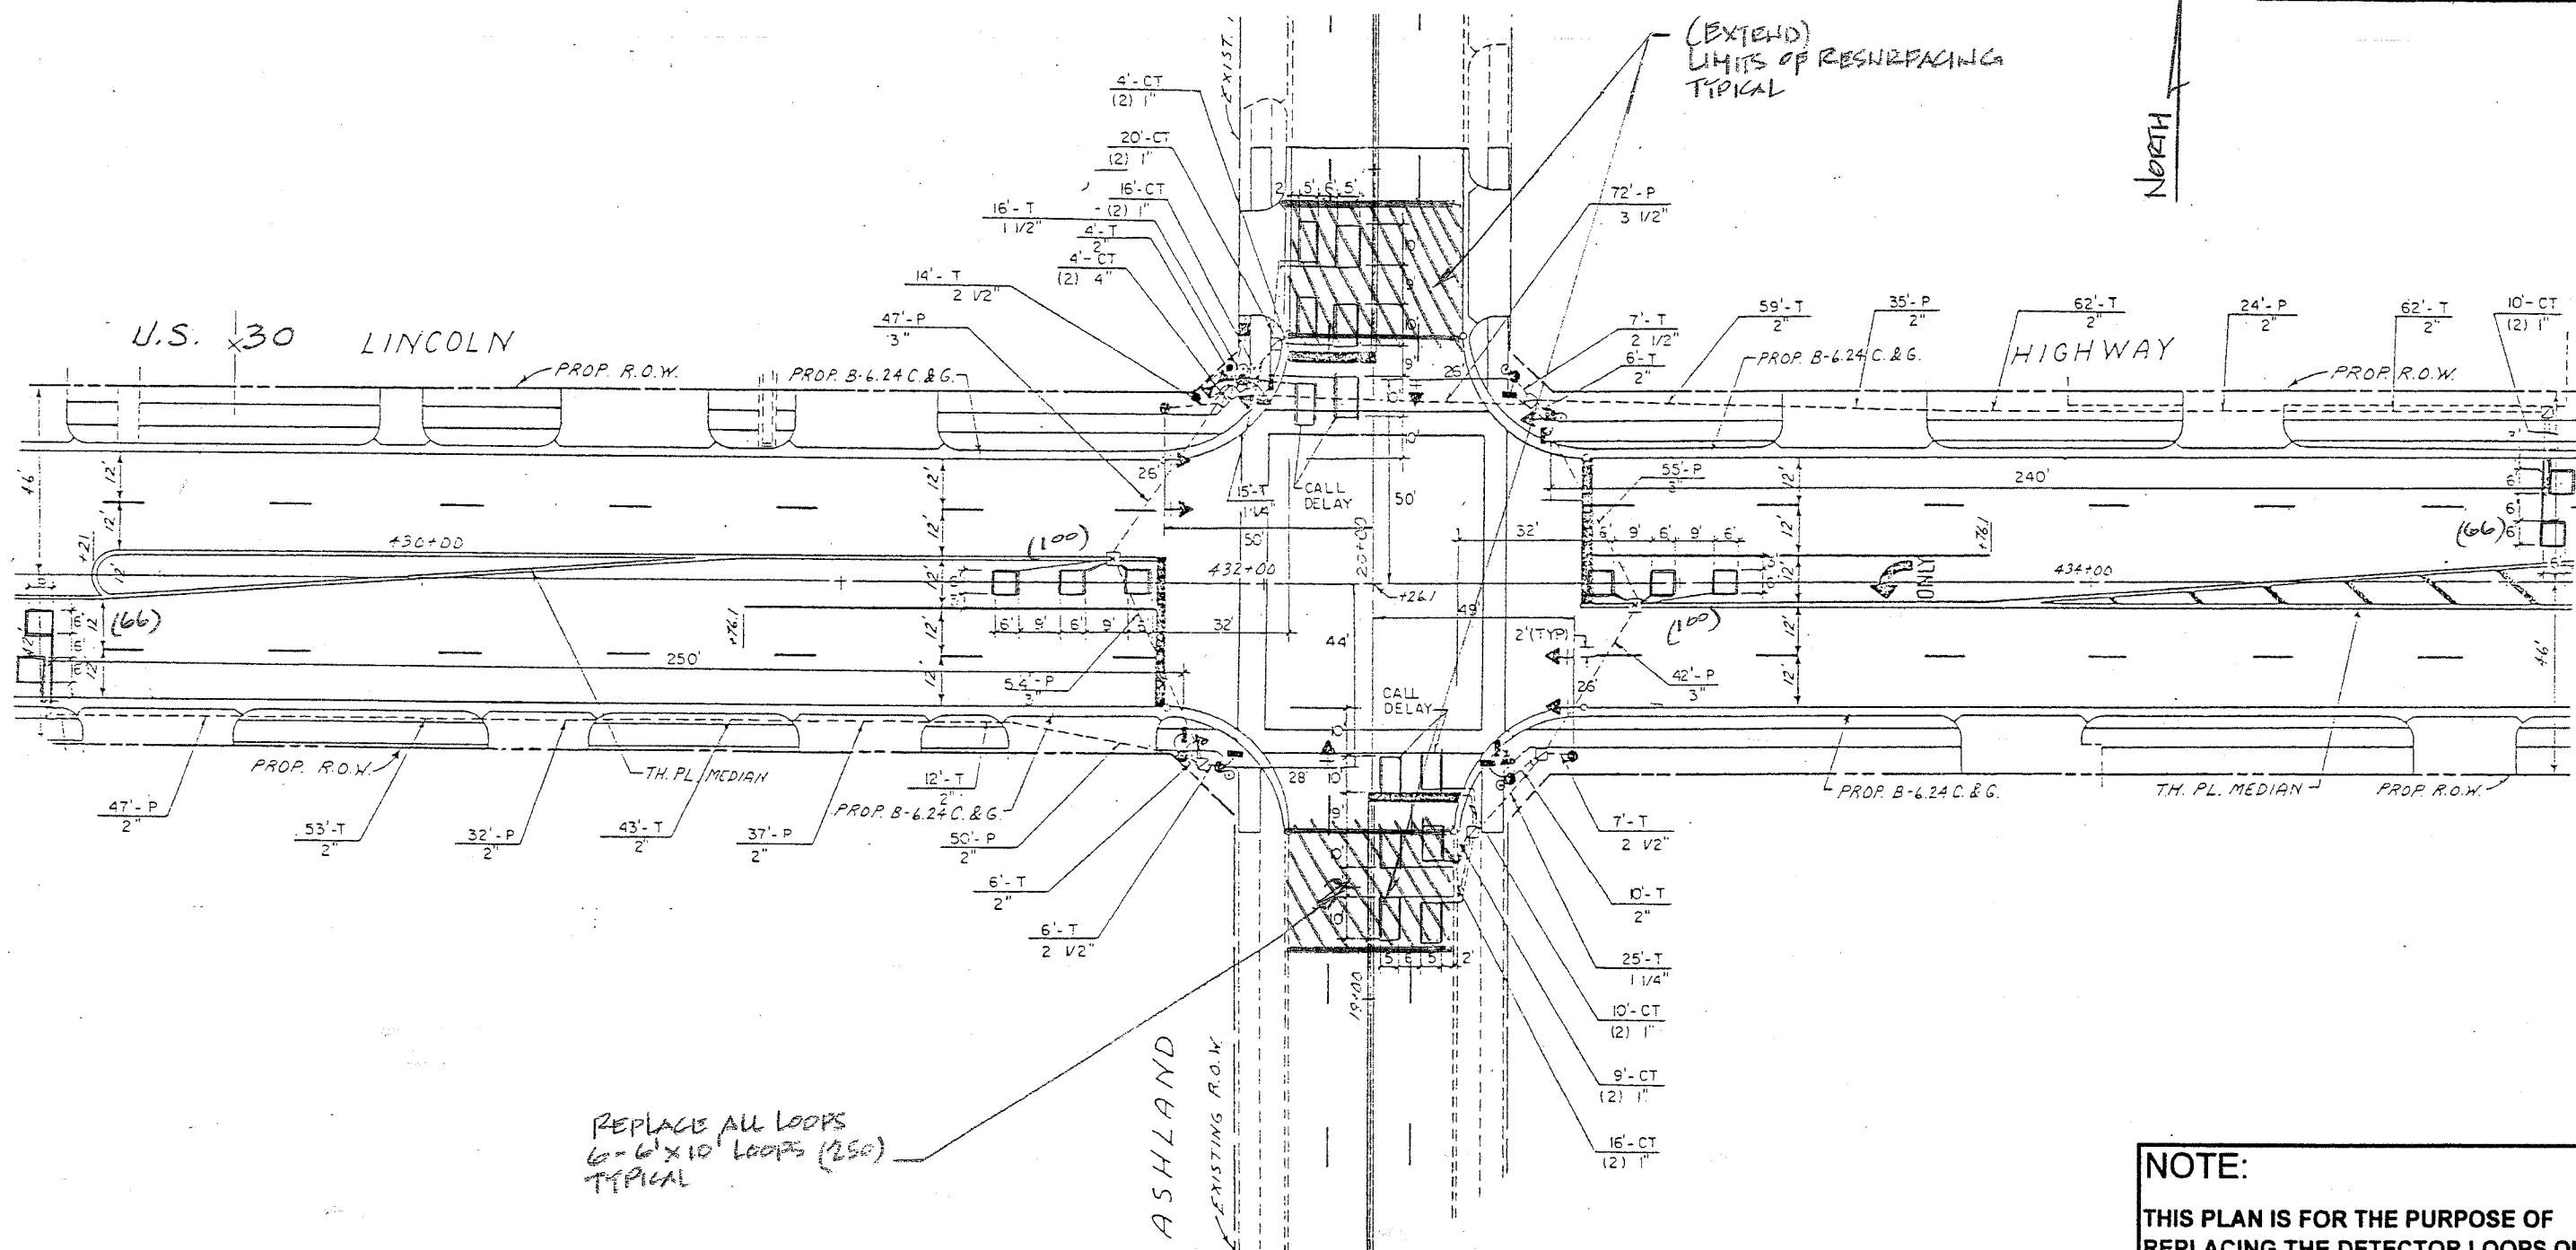

REPLACE ALL LOOPS  
6'-6" x 10' LOOPS (250)  
TYPICAL

**REPLACE ALL DETECTOR LOOPS AS SHOWN**  
(WITHIN THE RESURFACING LIMITS)

CODE NO.	QUANTITY	UNIT	ITEM
86600600	832	Foot	Detector Loop Replacement

REVISIONS	
NAME	DATE

**NOTE:**  
THIS PLAN IS FOR THE PURPOSE OF REPLACING THE DETECTOR LOOPS ONLY. ALL OTHER INFORMATION SHOWN IS NOT RELATED AND WILL BE DISREGARDED.

ILLINOIS DEPARTMENT OF TRANSPORTATION  
**DETECTOR LOOP REPLACEMENT**  
U.S. ROUTE 30 @ ASHLAND AV.  
SCALE: NONE  
DATE: AUG. 31, 2006  
DRAWN BY: JHE  
DESIGNED BY: JHE  
CHECKED BY: DAD