

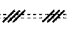



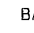



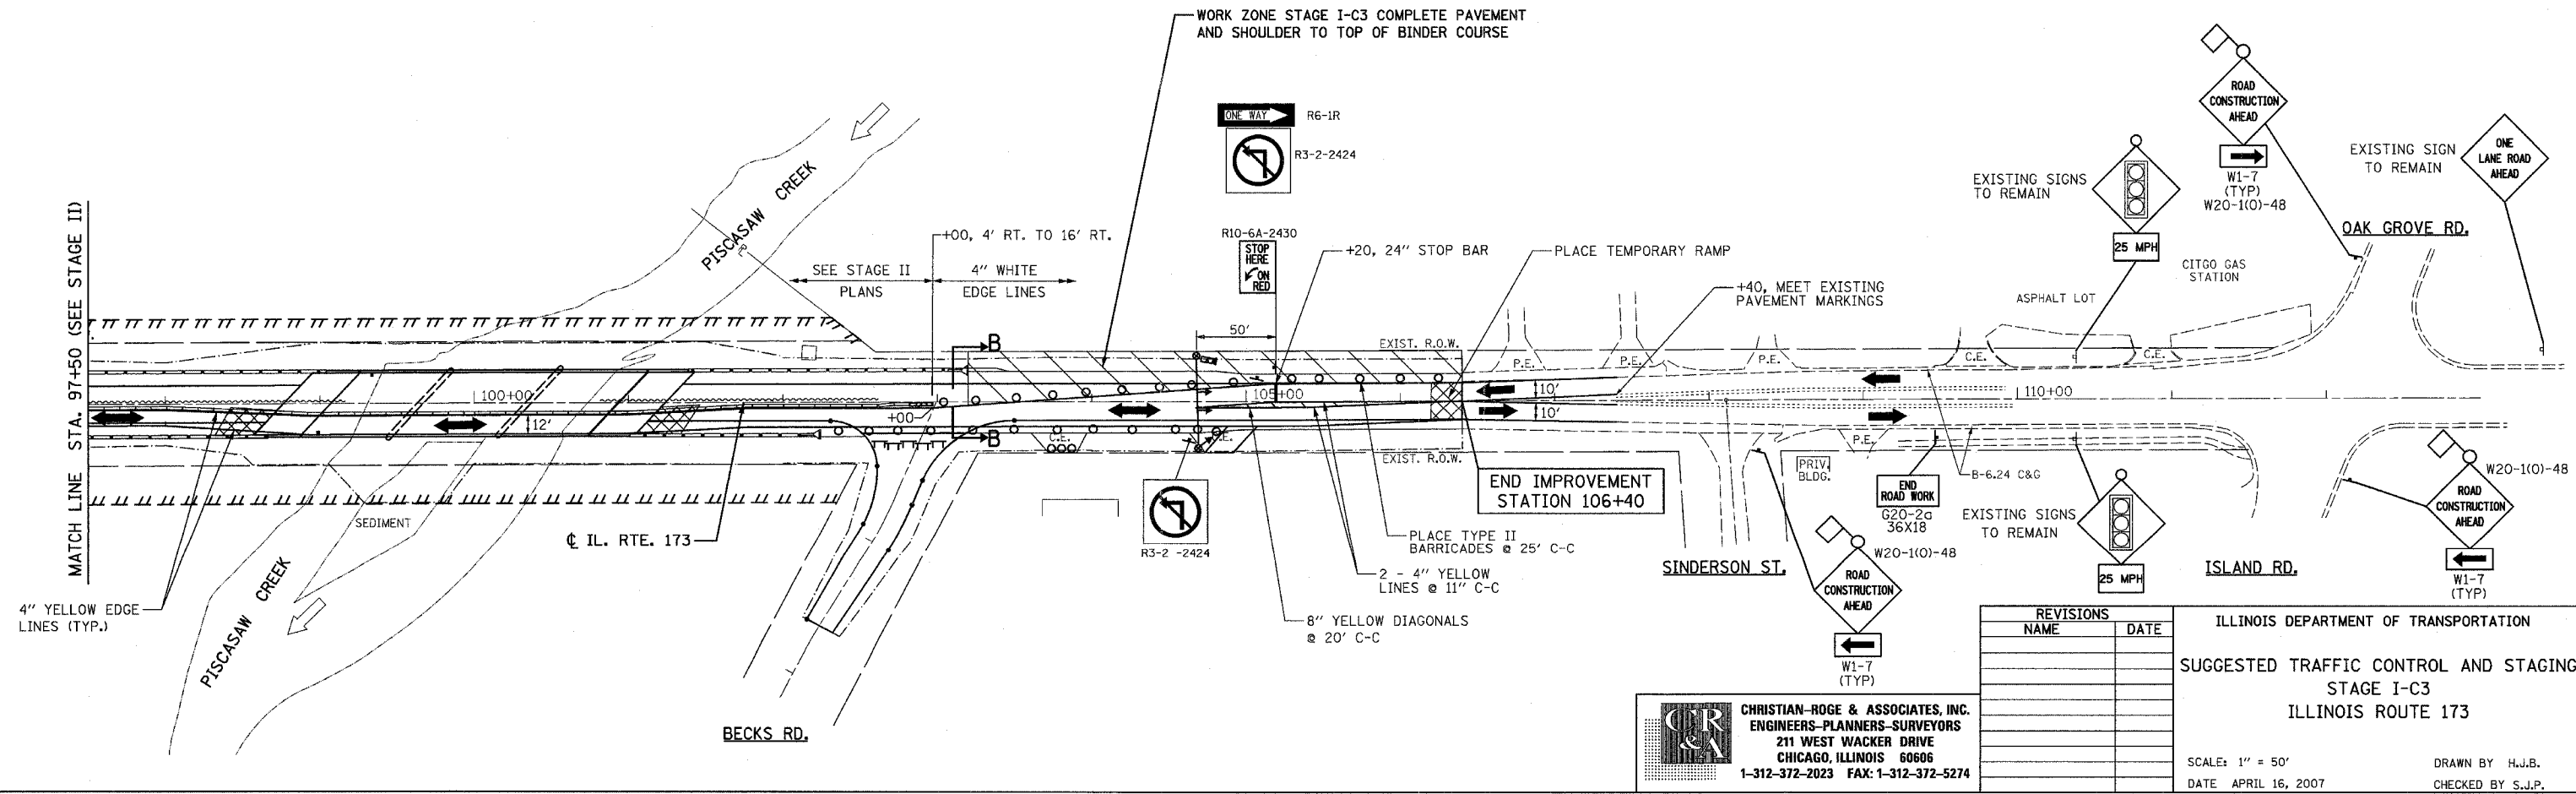


F.A.P. RTE.	SECTION	COUNTY	TOTAL SHEETS	SHEET NO.
303	131B (1&2) BR	McHENRY	107	23
STA.	TO STA.			
FED. ROAD DIST. NO.	ILLINOIS	FED. AID PROJECT		
CONTRACT NO. 60B83				

NOTE:
 AT THE BEGINNING OF THIS SUB-STAGE, REACTIVATE TEMPORARY SIGNALS AND RESTRIPE THE WEST END OF THE PROJECT AS SHOWN IN STAGE II.

TRAFFIC CONTROL AND STAGING LEGEND

-  WORK ZONE
-  TEMPORARY PAVEMENT
-  PAVEMENT MARKING REMOVAL
-  VERTICAL PANEL AT 50' C-C (DOUBLE SIDED)
-  DIRECTION OF TRAFFIC
-  ONE LANE REVERSIBLE FLOW
-  BARRICADES OR DRUMS @ 50' C-C (UNLESS NOTED OTHERWISE)
-  TYPE III BARRICADES
-  TEMPORARY CONCRETE BARRIER W/ XXX REFLECT AT XX' C-C
-  TEMPORARY IMPACT ATTENUATORS (TEST LEVEL 2) (ATTACH TO PROPOSED PAVEMENT)



REVISIONS	
NAME	DATE

ILLINOIS DEPARTMENT OF TRANSPORTATION
 SUGGESTED TRAFFIC CONTROL AND STAGING
 STAGE I-C3
 ILLINOIS ROUTE 173

SCALE: 1" = 50'
 DATE: APRIL 16, 2007
 DRAWN BY: H.J.B.
 CHECKED BY: S.J.P.

CR & A
CHRISTIAN-ROGE & ASSOCIATES, INC.
 ENGINEERS-PLANNERS-SURVEYORS
 211 WEST WACKER DRIVE
 CHICAGO, ILLINOIS 60606
 1-312-372-2023 FAX: 1-312-372-5274