
					JIEL I	110.
339	584 Y-T	s	COO	K	17	10
STA.		TO	STA.			
FED. ROA	D DIST. NO. 7	ILLINOIS	FED.	AID	PROJEC	T .

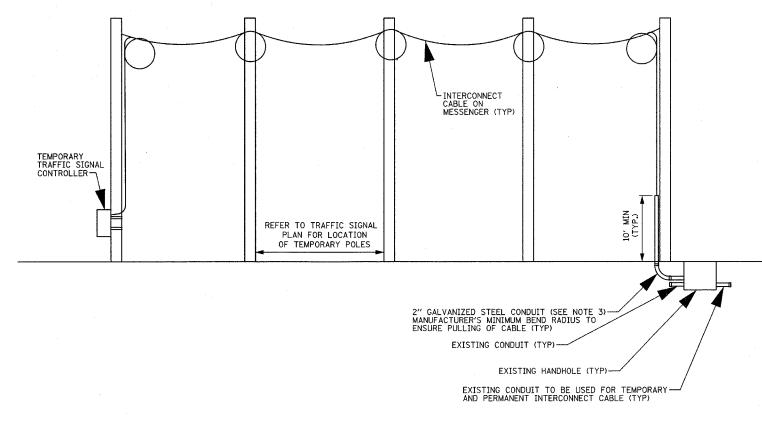

AERIAL SUPPORTED INTERCONNECT CABLE

(NOT TO SCALE)

- TRANSFER OF EXISTING TO TEMPORARY INTERCONNECT CABLE AND TEMPORARY INTERCONNECT CABLE TO PROPOSED MUST BE COMPLETED IN ONE (1) WORKING DAY DURING NON-PEAK HOURS OR AS DIRECTED BY THE ENGINEER.
- 2) AFTER PROPOSED INTERCONNECT IS TURNED ON, THE EXISTING INTERCONNECT CABLE SHALL BE REMOVED.
- 3) THE 2" CONDUIT USED FOR THE TEMPORARY INTERCONNECT CABLE SHALL BE REMOVED TO BELOW THE GROUND LEVEL AND CAPPED AT THE TIME THE TEMPORARY TRAFFIC SIGNAL IS REMOVED. THE CONDUIT, AS WELL AS ALL WORK ASSOCIATED WITH THE INSTALLATION AND REMOVAL OF IT, SHALL BE CONSIDERED INCIDENTAL TO THE PAY ITEM, "TEMPORARY TRAFFIC SIGNAL INSTALLATION".
- 4) CONTRACTOR MUST NOTIFY IDOT SIGNAL SYSTEM ENGINEER A MINIMUM OF SEVEN (7) WORKING DAYS PRIOR TO THE START OF ANY WORK ON THE INTERCONNECT SIGNAL SYSTEM.
- 5) SHOULD ADDITIONAL CABLE BE REQUIRED, ALL SPLICES ARE TO OCCUR ABOVE GROUND ON THE WOOD POLES, OR AS DIRECTED BY THE ENGINEER.

REVISIONS					
		ILLINOIS DEPARTMENT OF TRANSPORTATION			
NAME	DATE	TELLITOIS BELAKTIMENT OF THA	NO. ONTATION		
	· 	TELLBODIEN TUTEDO	0. D.E.O.T.		
	 	TEMPORARY INTERCONNECT			
i		DETAIL			
	1	DE I AIL			
		ILL. ROUTE 58 (GOLF	ROAD)		
	1	WESTERN AV. TO ILL. RTE. 21	MITI WALKEE AV Y		
		MESICINI AVE TO TELE IVILE ET	WITCH VOICE VAN		
		SCALE: NOT TO SCALE	DRAWN BY: CEC		
			DESIGNED BY: KEH		
		DATE: 3/16/2007	CHECKED BY- JUE		