.

A.P. SECTION COUNTY TOTAL SHE SHEETS NO 531 40X-RS-4 WILL 18 1

STATE OF ILLINOIS
DEPARTMENT OF TRANSPORTATION
DIVISION OF HIGHWAYS

FOR INDEX OF SHEETS, SEE SHEET NO. 2

PROPOSED HIGHWAY PLANS

IMPROVEMENT IS LOCATED IN UNINCORPORATED WILL COUNTY

The same

ENG/JENPAI

ENGINEER:

ONE

DISTRICT

F.A.P. ROUTE 531: MANHATTAN-MONEE ROAD


SCHEER ROAD TO CENTER ROAD

SECTION: 40X-RS-8

RESURFACING (3P)

WILL COUNTY

C-91-300-07

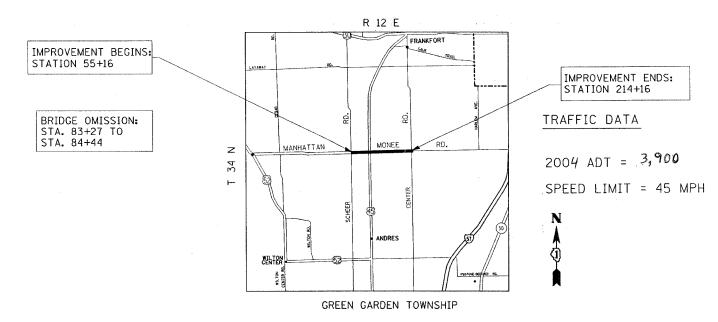

GROSS LENGTH OF IMPROVEMENT = 15,900 FT. (3.01 MI.)

NET LENGTH OF IMPROVEMENT =15,783 FT. (2.99 MI.)

0 100' 200' 300' — 1" = 100' 10' 20' 30' — 1" = 10' 10' 10' 10' 10' 1" = 50' 100' — 1" = 40' 100' — 1" = 30' 100' — 1" = 20'


FULL SIZE PLANS HAVE BEEN PREPARED USING STANDARD ENGINEERING SCALES. REDUCED SIZED PLANS WILL NOT CONFORM TO STANDARD SCALES. IN MAKING MEASUREMENTS ON REDUCED PLANS, THE ABOVE SCALES MAY BE USED.

J.U.L.I.E.
JOINT UTILITY LOCATION INFORMATION FOR EXCAVATION
1-800-892-0123

CONTRACT NO. 60C62

D-91-300-07



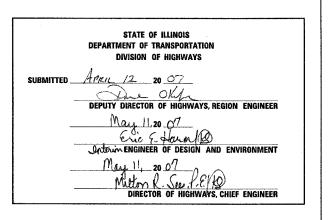

PRINTED BY THE AUTHORITY OF THE STATE OF ILLINOIS