


CONTRACT 60C64

PLAN SHEET NO.	SECTION	COUNTY	TOTAL SHEETS	SHEET NO.
3887	*	KANE	43	26
STA.	TO STA.		FED. AID PROJECT	

*(E-1, P, G, H & R) RS-5

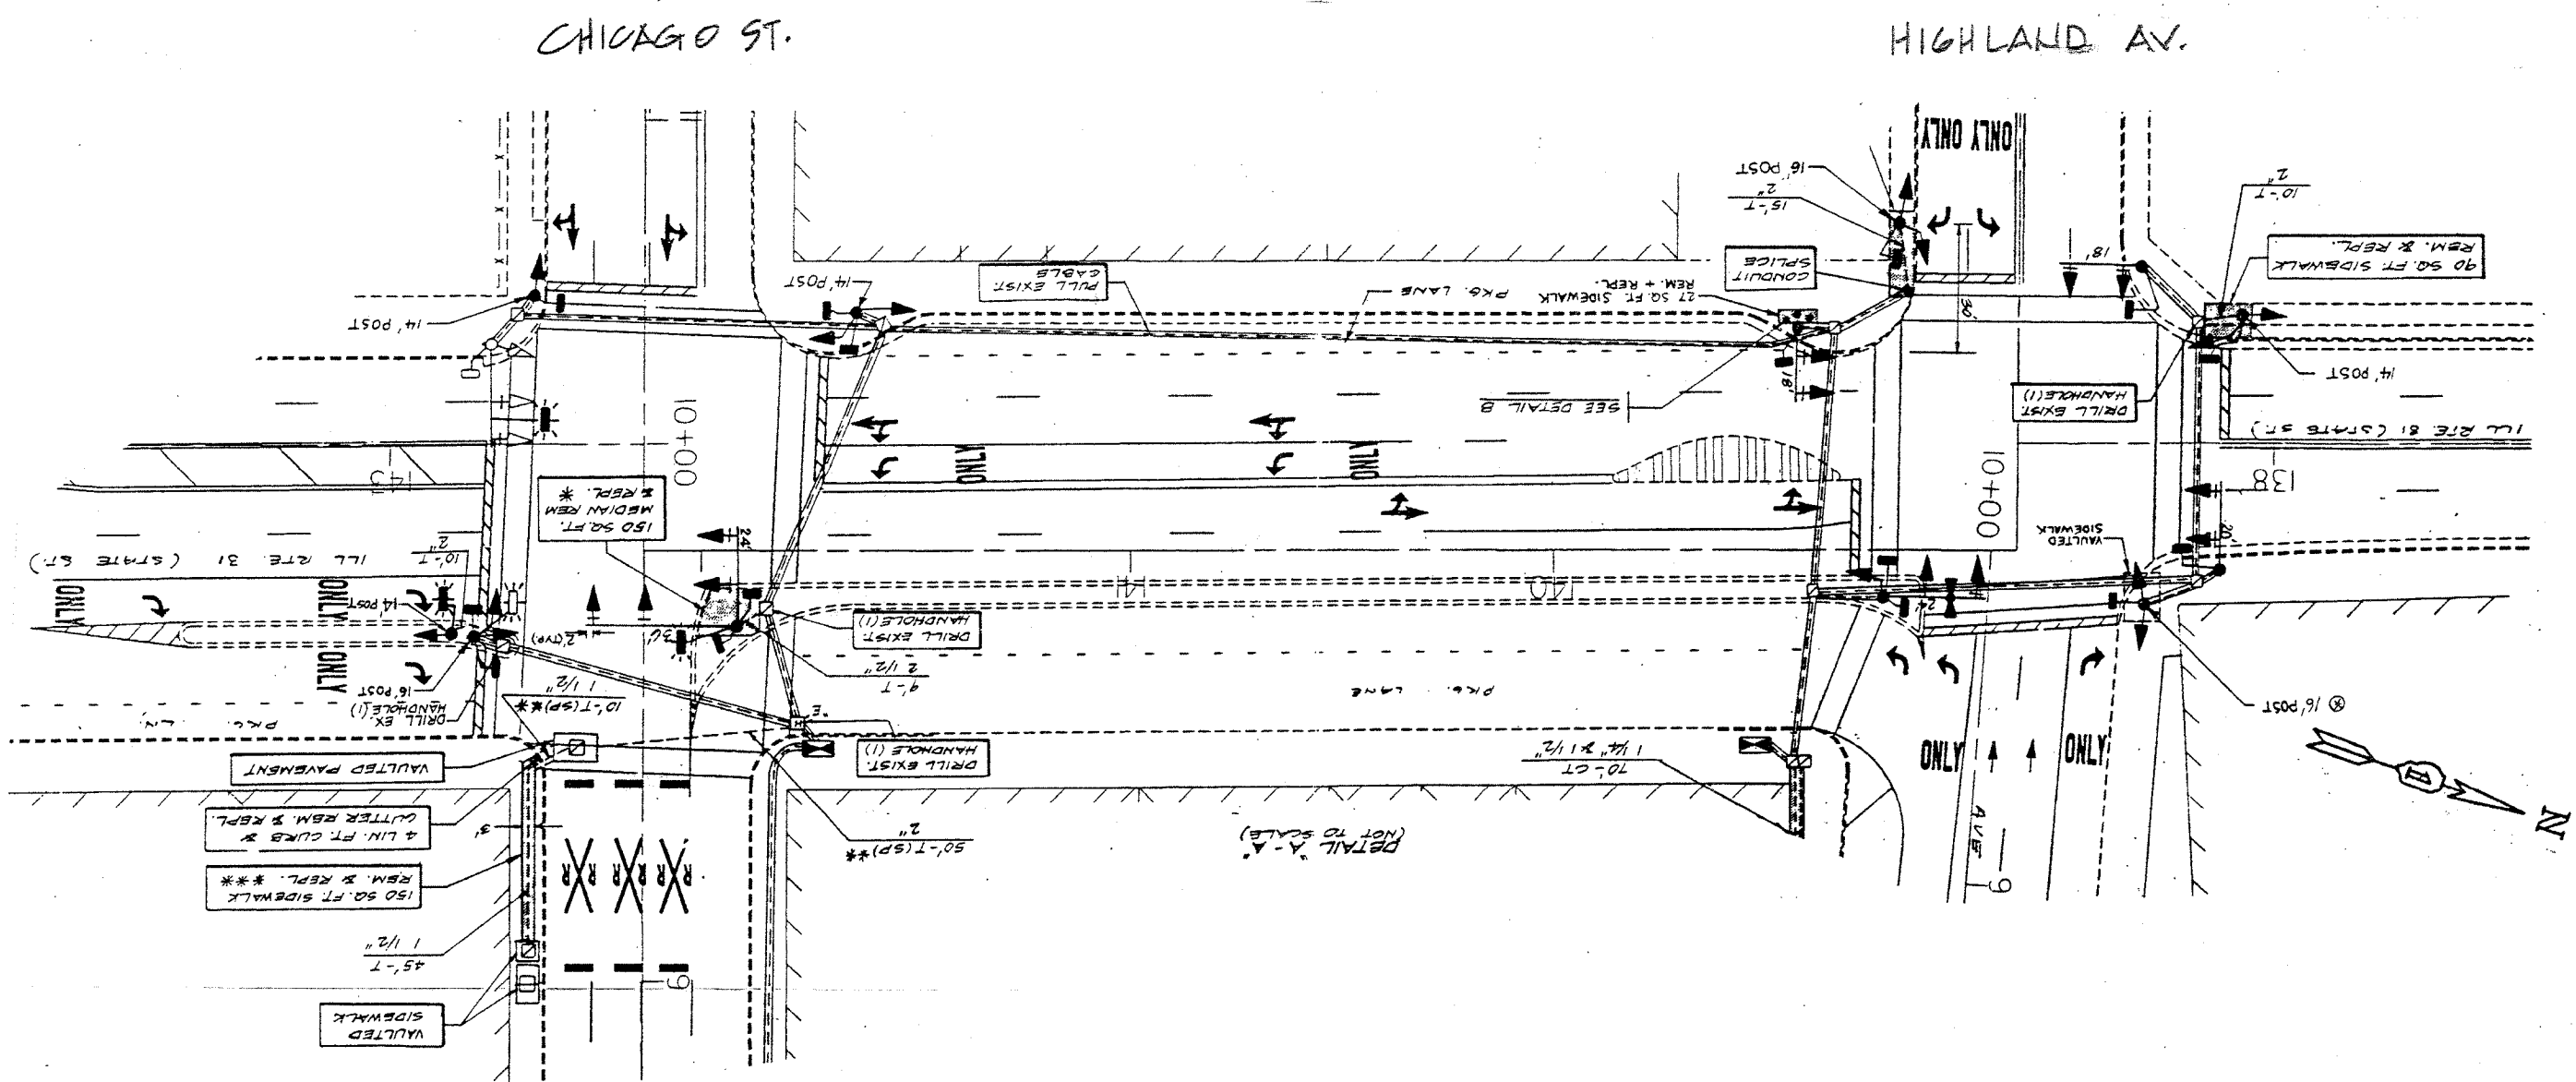

NOTE:
 THIS PLAN IS FOR THE PURPOSE OF REPLACING THE DETECTOR LOOPS ONLY. ALL OTHER INFORMATION SHOWN IS NOT RELATED AND WILL BE DISREGARDED.

REPLACE ALL DETECTOR LOOPS AS SHOWN
 (WITHIN THE RESURFACING LIMITS)

CODE NO.	QUANTITY	UNIT	ITEM
86600600	— 0 —	Foot	Detector Loop Replacement

REVISIONS	
NAME	DATE

ILLINOIS DEPARTMENT OF TRANSPORTATION
DETECTOR LOOP REPLACEMENT
 ILL. RTE. 31 @ HIGHLAND CHICAGO
 SCALE NONE
 DATE MAR. 07
 DRAWN BY JHE
 DESIGNED BY JHE
 CHECKED BY D.A.D.