



F.A.U. RTE.	SECTION	COUNTY	TOTAL SHEETS	SHEET NO.
1504	2007-016-RS	COOK	14	5
STA.	TO STA.			
FED. ROAD DIST. NO.	ILLINOIS	FED. AID PROJECT		

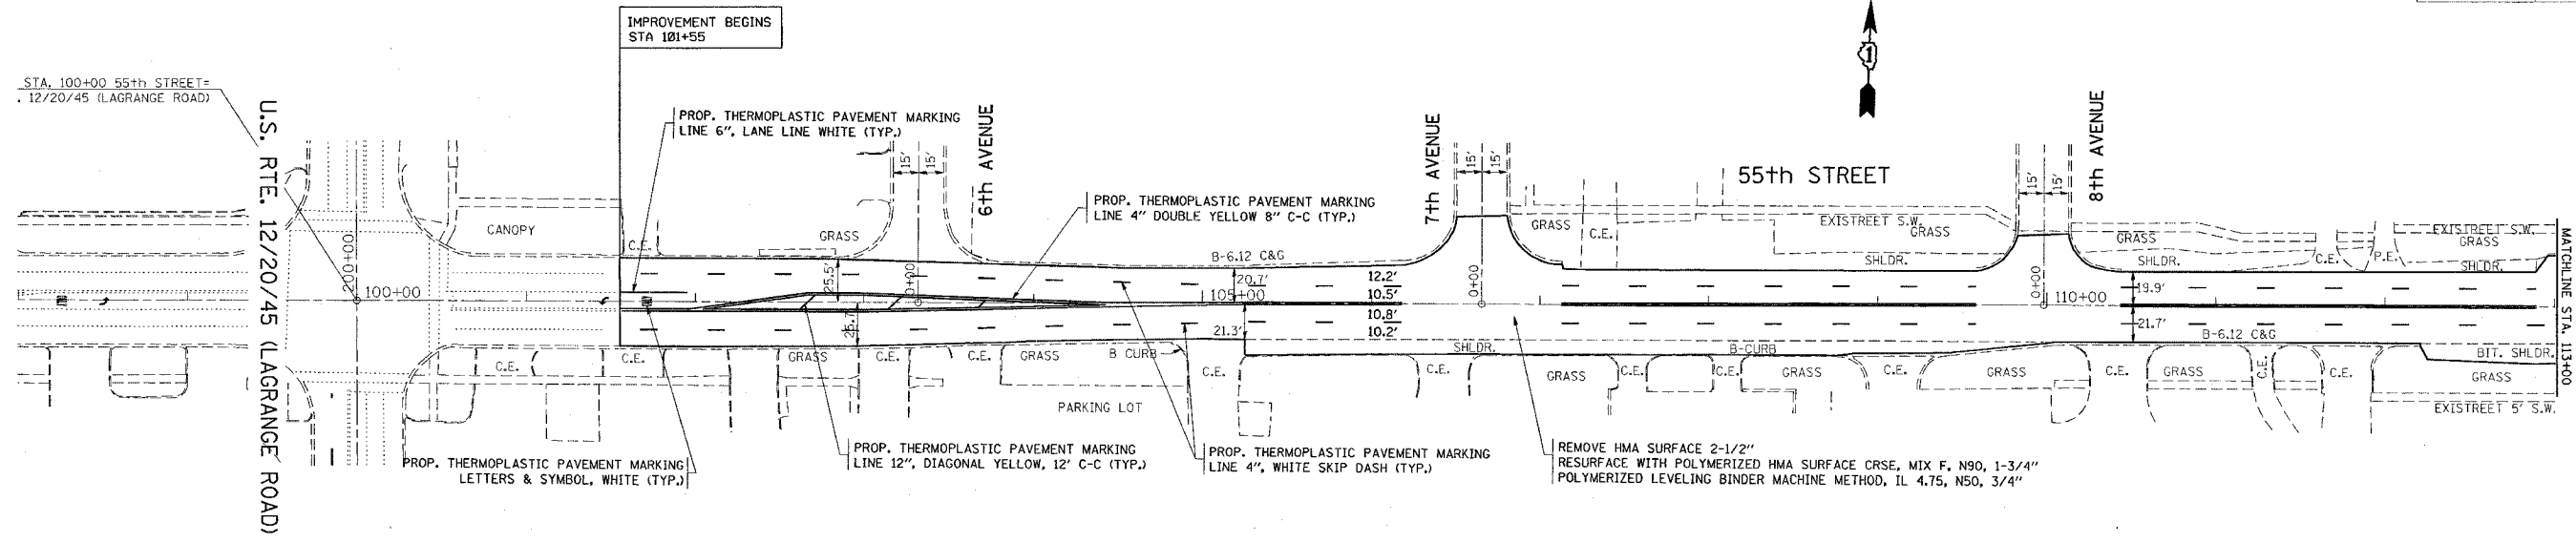

NOTES: ALL FINAL PAVEMENT MARKINGS SHALL BE THERMOPLASTIC (OR THE EXTRUDED TYPE) AND SHOULD BE PLACED IN ACCORDANCE WITH "DISTRICT ONE TYPICAL PAVEMENT MARKINGS" DETAIL, (TC-13)

ALL RAISED REFLECTIVE PAVEMENT MARDERS SHALL BE PLACED IN ACCORDANCE WITH THE DISTRICT ONE "TYPICAL APPLICATIONS RAISED REFLECTIVE PAVEMENT MARKER DETAIL." (TC-11).

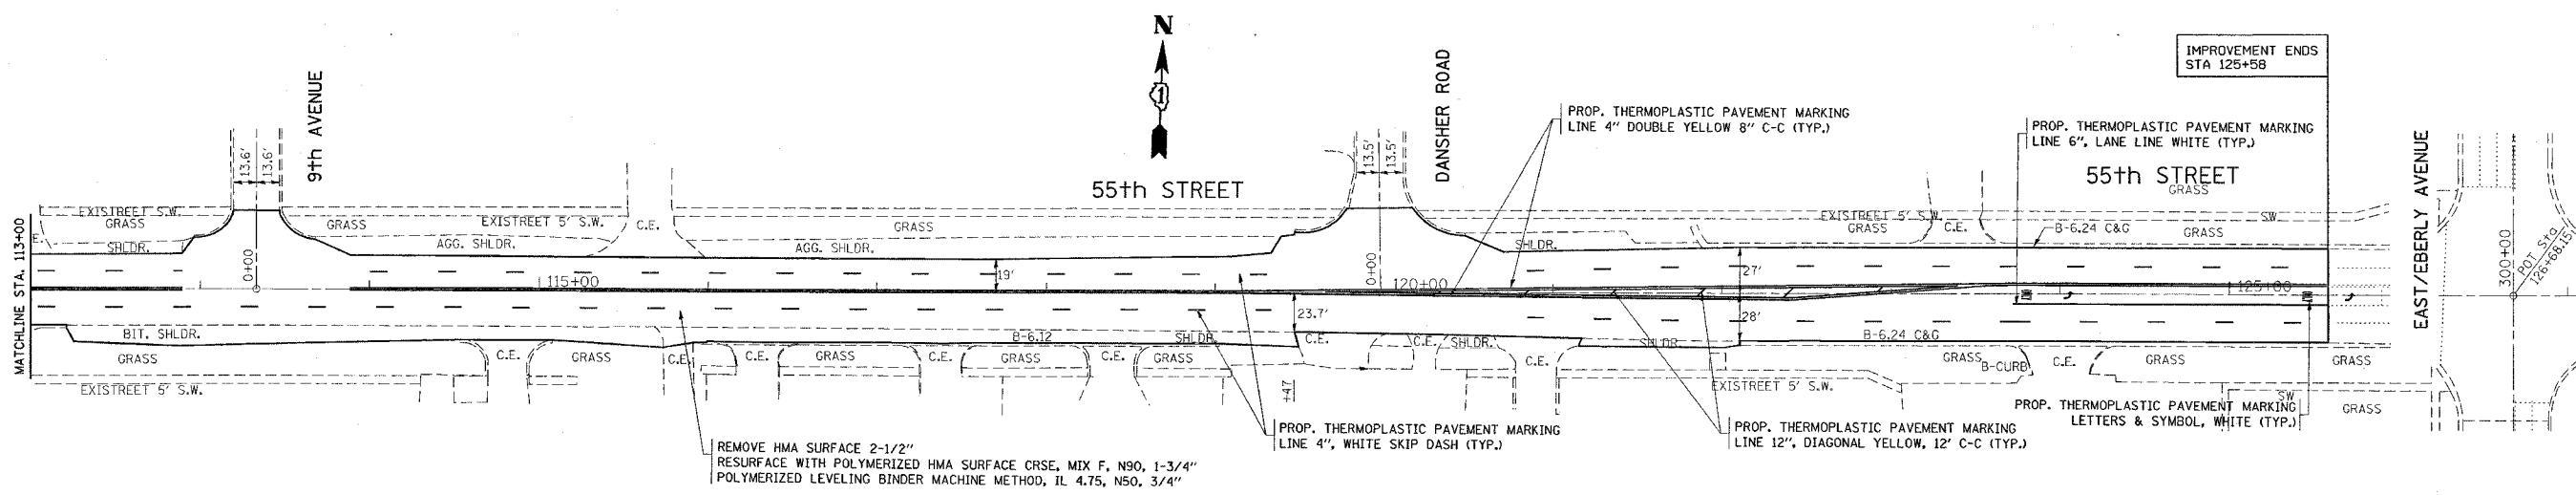

NOTES: ALL FINAL PAVEMENT MARKINGS SHALL BE THERMOPLASTIC (OR THE EXTRUDED TYPE) AND SHOULD BE PLACED IN ACCORDANCE WITH "DISTRICT ONE TYPICAL PAVEMENT MARKINGS" DETAIL, (TC-13)

ALL RAISED REFLECTIVE PAVEMENT MARDERS SHALL BE PLACED IN ACCORDANCE WITH THE DISTRICT ONE "TYPICAL APPLICATIONS RAISED REFLECTIVE PAVEMENT MARKER DETAIL." (TC-11).

REVISIONS	
NAME	DATE

ILLINOIS DEPARTMENT OF TRANSPORTATION

55TH STREET FROM
U.S. RTE. 12/20/45 (LAGRANGE ROAD
TO EAST/EBERLY AVENUE
ROADWAY & PAVEMENT MARKING PLAN

SCALE: 1" = 50'
DATE: 4/16/2007

DRAWN BY
CHECKED BY

PLOT DATE = 4/16/2007
FILE NAME = c:\p\proj\1504\1504016\1504016.dwg
PLOT SCALE = 50.0000 / IN.
USER NAME = b.jurish