


F.A.P. RTE.	SECTION	COUNTY	TOTAL SHEETS	SHEET NO.
303	136 RS-4	LAKE	25	11
STA.	TO STA.			
FED. ROAD DIST. NO. 1 ILLINOIS FED. AID PROJECT				

CONTRACT NO. 60010

BEGIN RESURFACING  
107 FT FROM ☉

RESURFACING LIMIT  
153 FT FROM ☉

NORTH

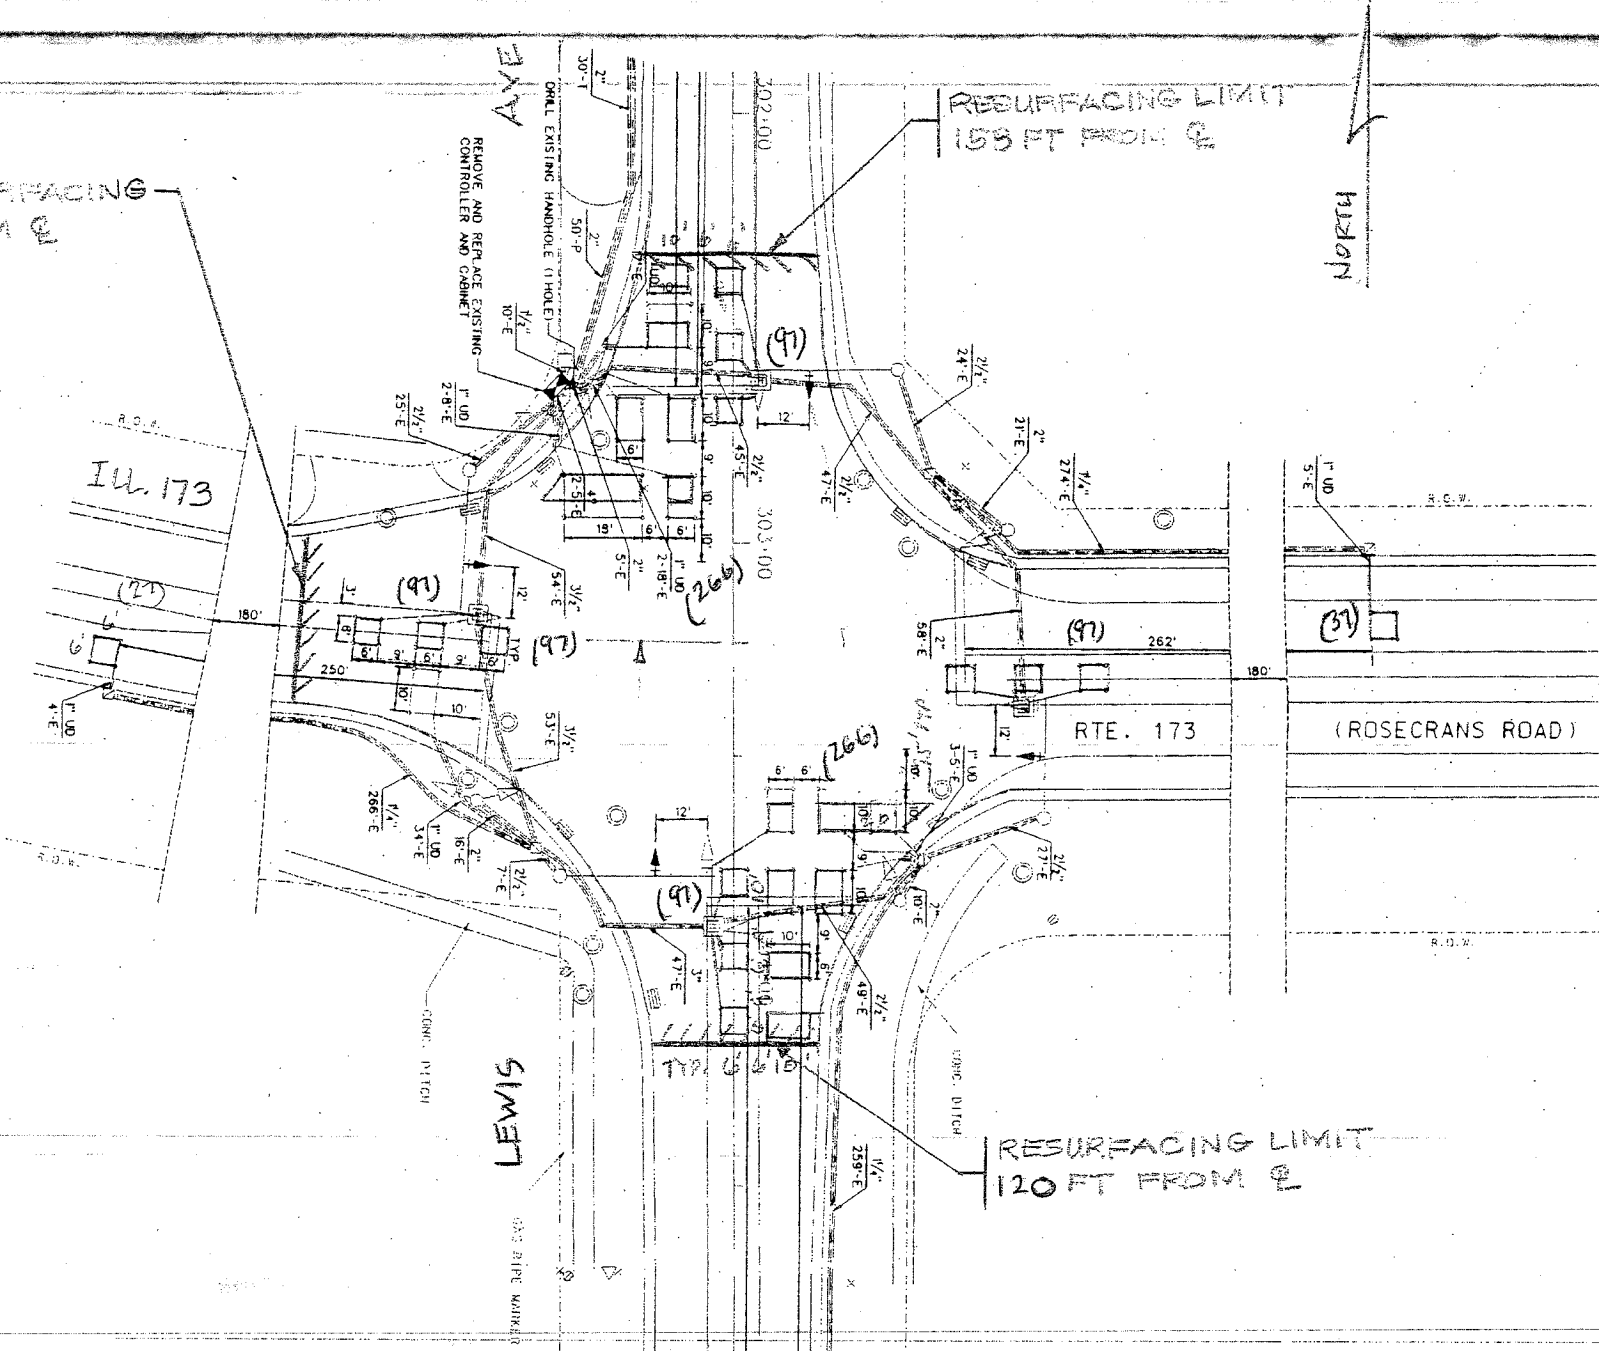

RESURFACING LIMIT  
120 FT FROM ☉

**NOTE:**  
THIS PLAN IS FOR THE PURPOSE OF REPLACING THE DETECTOR LOOPS ONLY. ALL OTHER INFORMATION SHOWN IS NOT RELATED AND WILL BE DISREGARDED.

**REPLACE ALL DETECTOR LOOPS AS SHOWN  
(WITHIN THE RESURFACING LIMITS)**

CODE NO.	QUANTITY	UNIT	ITEM
	984	Foot	Detector Loop Replacement

REVISIONS	
NAME	DATE

ILLINOIS DEPARTMENT OF TRANSPORTATION  
ILL 173  
LEWIS AVE TO IL 137 (SHERIDAN AVE.)  
**DETECTOR LOOP REPLACEMENT**  
ILL 173 @ IL 137  
SCALE: VERT. \_\_\_\_\_  
DATE: \_\_\_\_\_ HORIZ. \_\_\_\_\_  
DRAWN BY \_\_\_\_\_  
CHECKED BY \_\_\_\_\_

PLOT DATE: 4/25/2007  
FILE NAME: c:\projects\13607\sh\_rdw.dgn  
USER NAME: greshniya