STATE OF ILLINOIS

**DEPARTMENT OF TRANSPORTATION** 

**DIVISION OF HIGHWAYS** 

## PROPOSED HIGHWAY PLANS

F.A.P. 311: U.S. 34

AT COUNTY LINE ROAD


SECTION: 9 Y-N-2

INTERSECTION IMPROVEMENT

PROJECT: HSIP-0311 (032)

**DUPAGE AND COOK COUNTIES** 

C-91-118-05

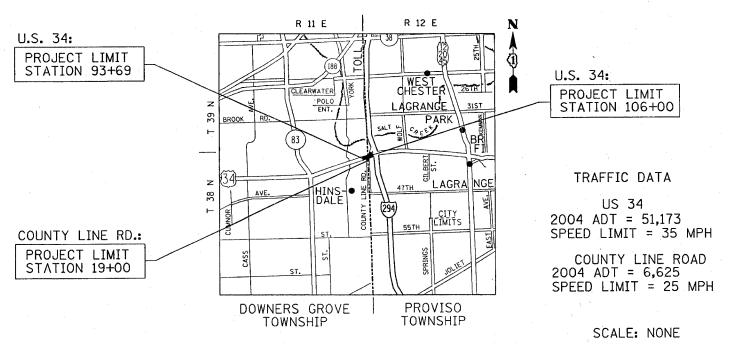

## **LOCATION MAP**

US 34 GROSS AND NET LENGTH OF PROJECT = 1231 FEET (0.23 MILE)
COUNTY LINE ROAD GROSS AND NET LENGTH OF PROJECT = 200 FEET (0.04 MILE)

RTE. SECTION COUNTY
311 9 Y-N-2 COOK/DUPAG

D-91-118-05

AD DAVIESS

STEPHENSON WINNESSON

WINTESIDE


LEE

OCARROLL

OGLE

OCARROLL

INDICATE

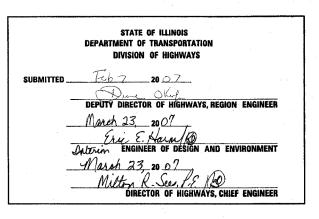

PRINTED BY THE AUTHORITY OF THE STATE OF ILLINOIS

0 100' 200' 300' - 1"= 100'
0 10' 20' 30' - 1"= 10'
0 50' 100' - 1"= 50'
0 50' 100' - 1"= 40'
0 50' 100' - 1"= 30'
0 50' 100' - 1"= 20'

FOR INDEX OF SHEETS, SEE SHEET NO. 2

PROJECT LOCATED IN THE VILLAGE OF HINSDALE

FULL SIZE PLANS HAVE BEEN PREPARED USING STANDARD ENGINEERING SCALES. REDUCED SIZED PLANS WILL NOT CONFORM TO STANDARD SCALES. IN MAKING MEASUREMENTS ON REDUCED PLANS, THE ABOVE SCALES MAY BE USED.

J.U.L.I.E.
JOINT UTILITY LOCATION INFORMATION FOR EXCAVATION
1-800-892-0123

CONTRACT NO. 62911

CHANG (847) 705-4432

ENG

PREPARATION ENGINEER: KEN

PLAN

ONE

DISTRICT