


PLOT DATE = 2/16/2007
 FILE NAME = c:\pco\moss\103923\va.us34.2.dwg
 PLOT SCALE = 18.0000 / IN.
 USER NAME = smtknl

ORIGINAL SURVEY PLOTTED
 SURVEY PLOTTED
 NOTE BOOK NO. _____
 AREAS CHECKED _____

FINAL SURVEY PLOTTED
 SURVEY PLOTTED
 NOTE BOOK NO. _____
 AREAS CHECKED _____

BY _____
 DATE _____

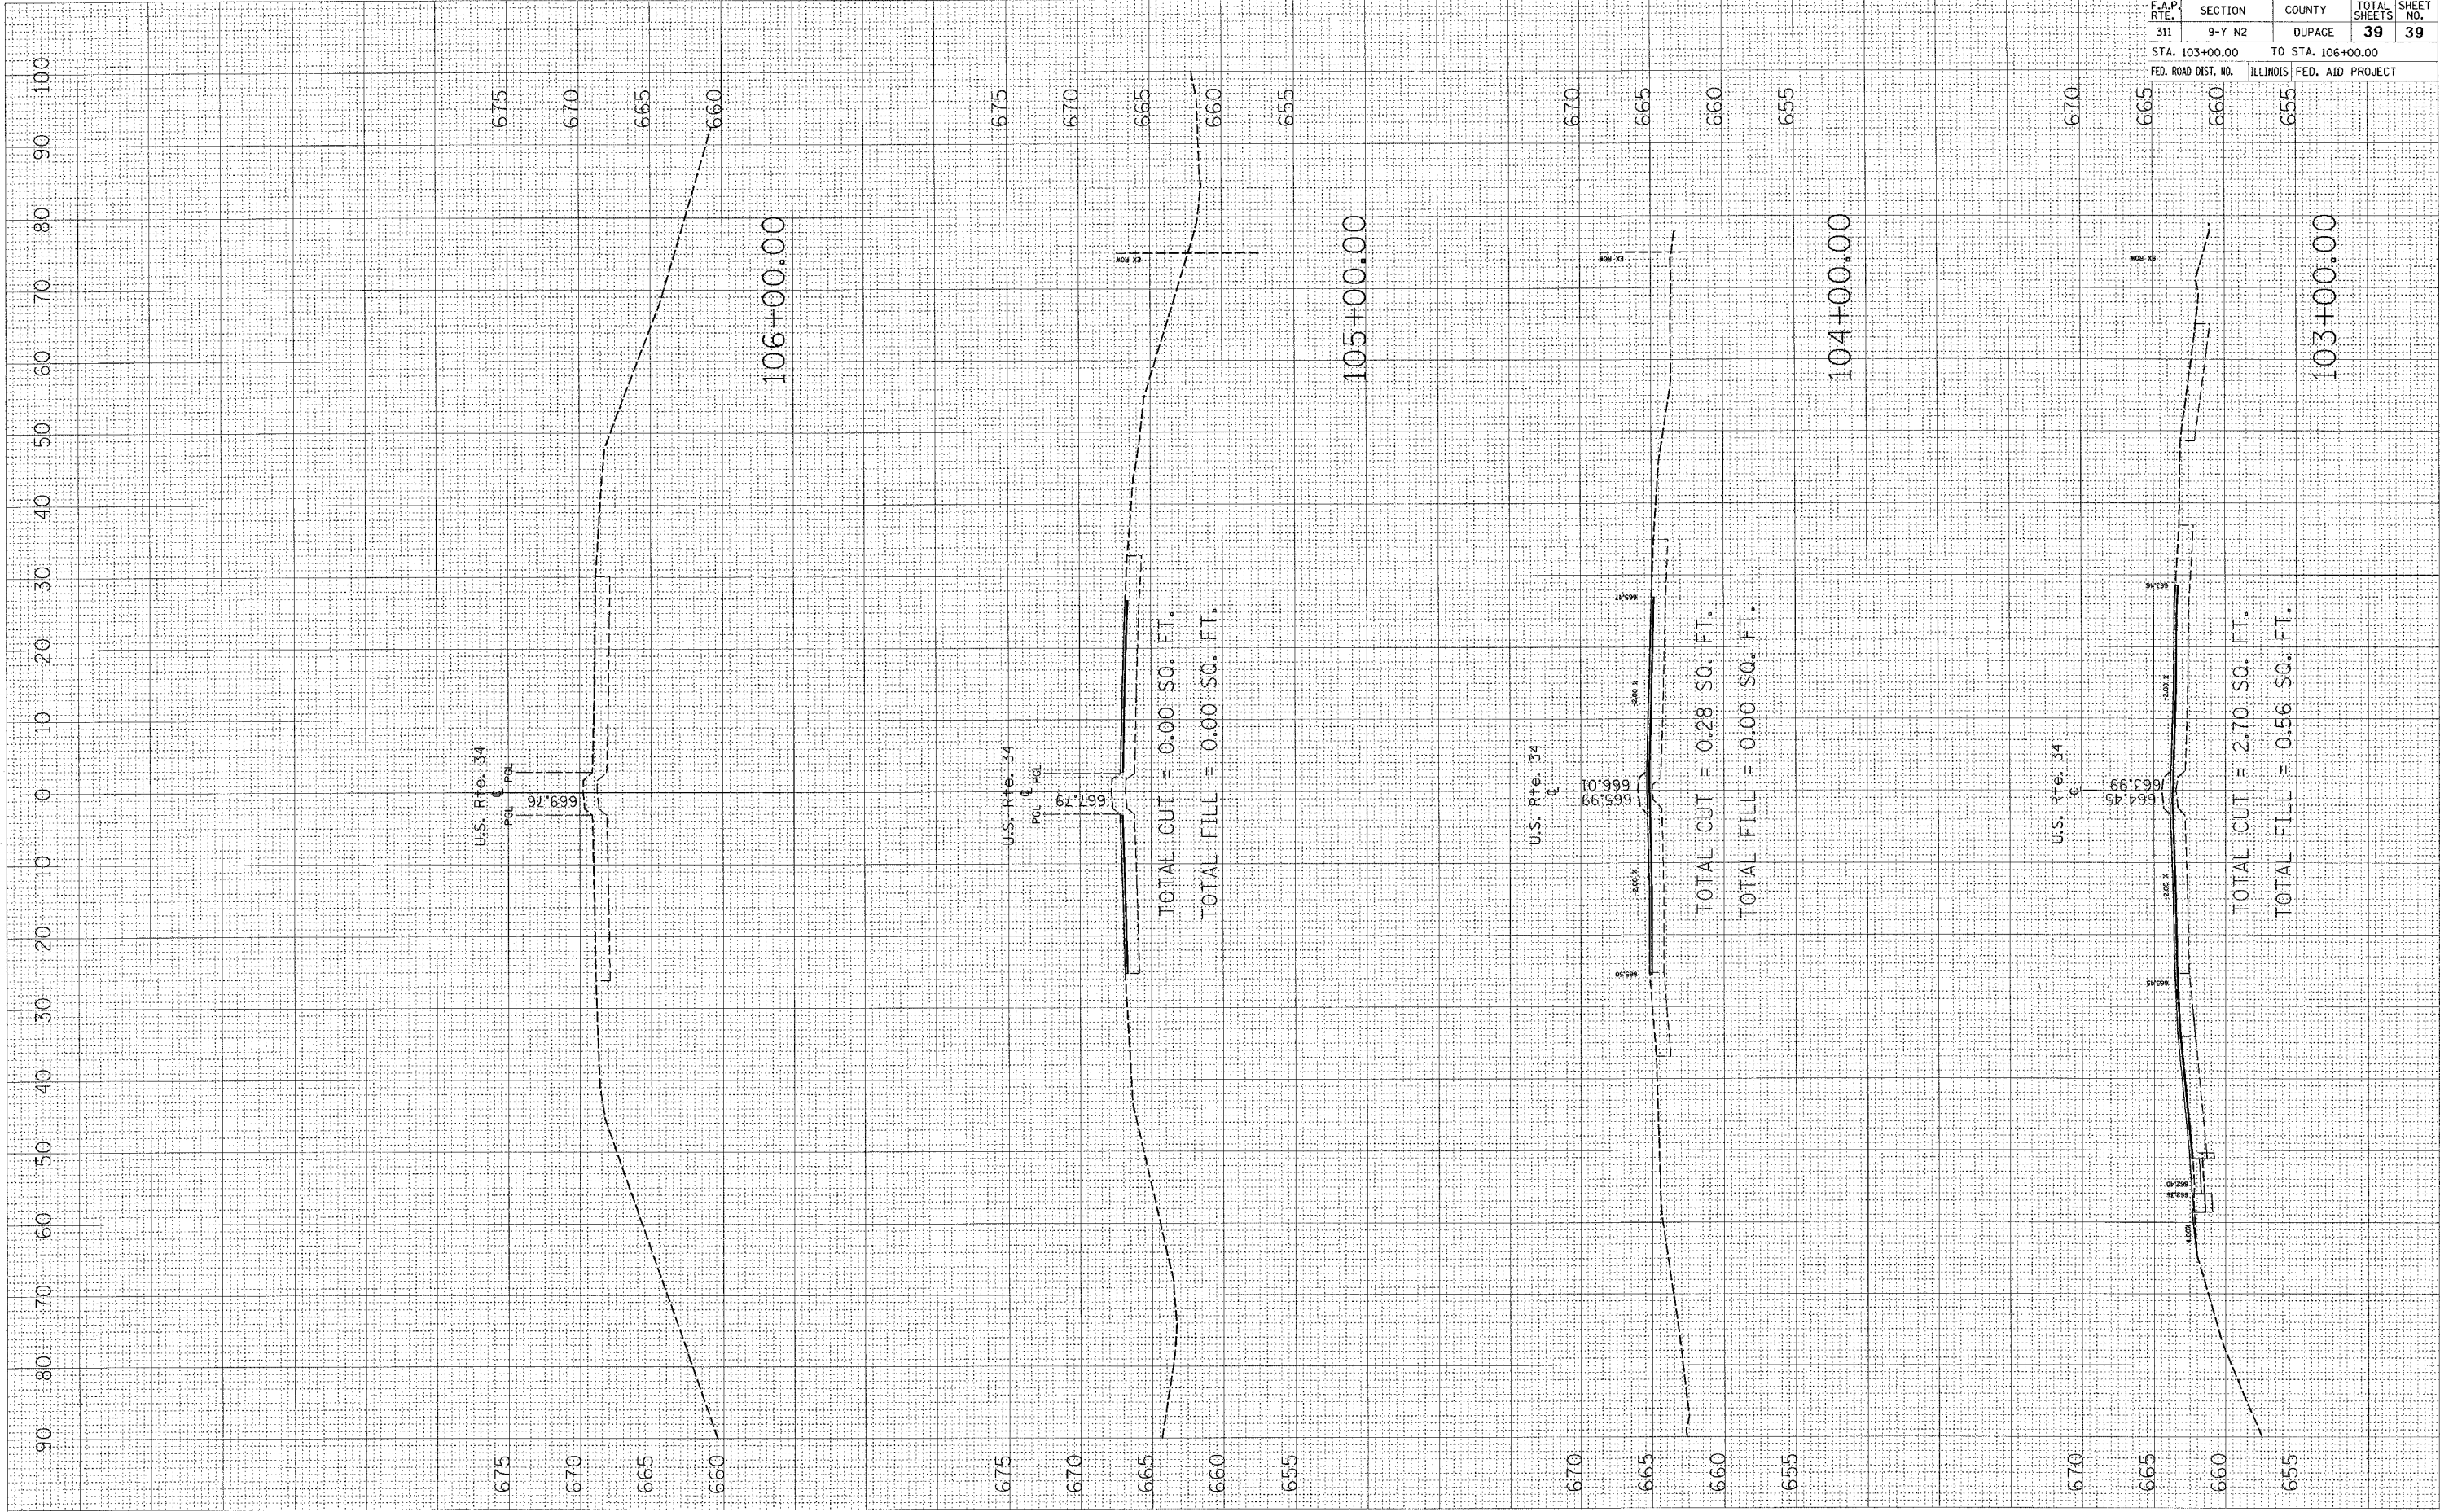

CONTRACT NO. 62911			
F.A.P. RTE.	SECTION	COUNTY	TOTAL SHEETS
311	9-Y N2	DUPAGE	39
STA. 103+00.00		TO STA. 106+00.00	
SHEET NO. 39		SHEET NO. 39	
FED. ROAD DIST. NO.		ILLINOIS FED. AID PROJECT	