


F.A.P. RTE.	SECTION	COUNTY	TOTAL SHEETS	SHEET NO.
*	**	CARROLL	548	164

STA. TO STA.  
 FED. ROAD DIST. NO. ILLINOIS FED. AID PROJECT  
 \* ROUTE 17 (US 52 / IL 64)  
 \*\* (1,2)RS & (3-1)RS-1

# PAVEMENT ELEVATIONS

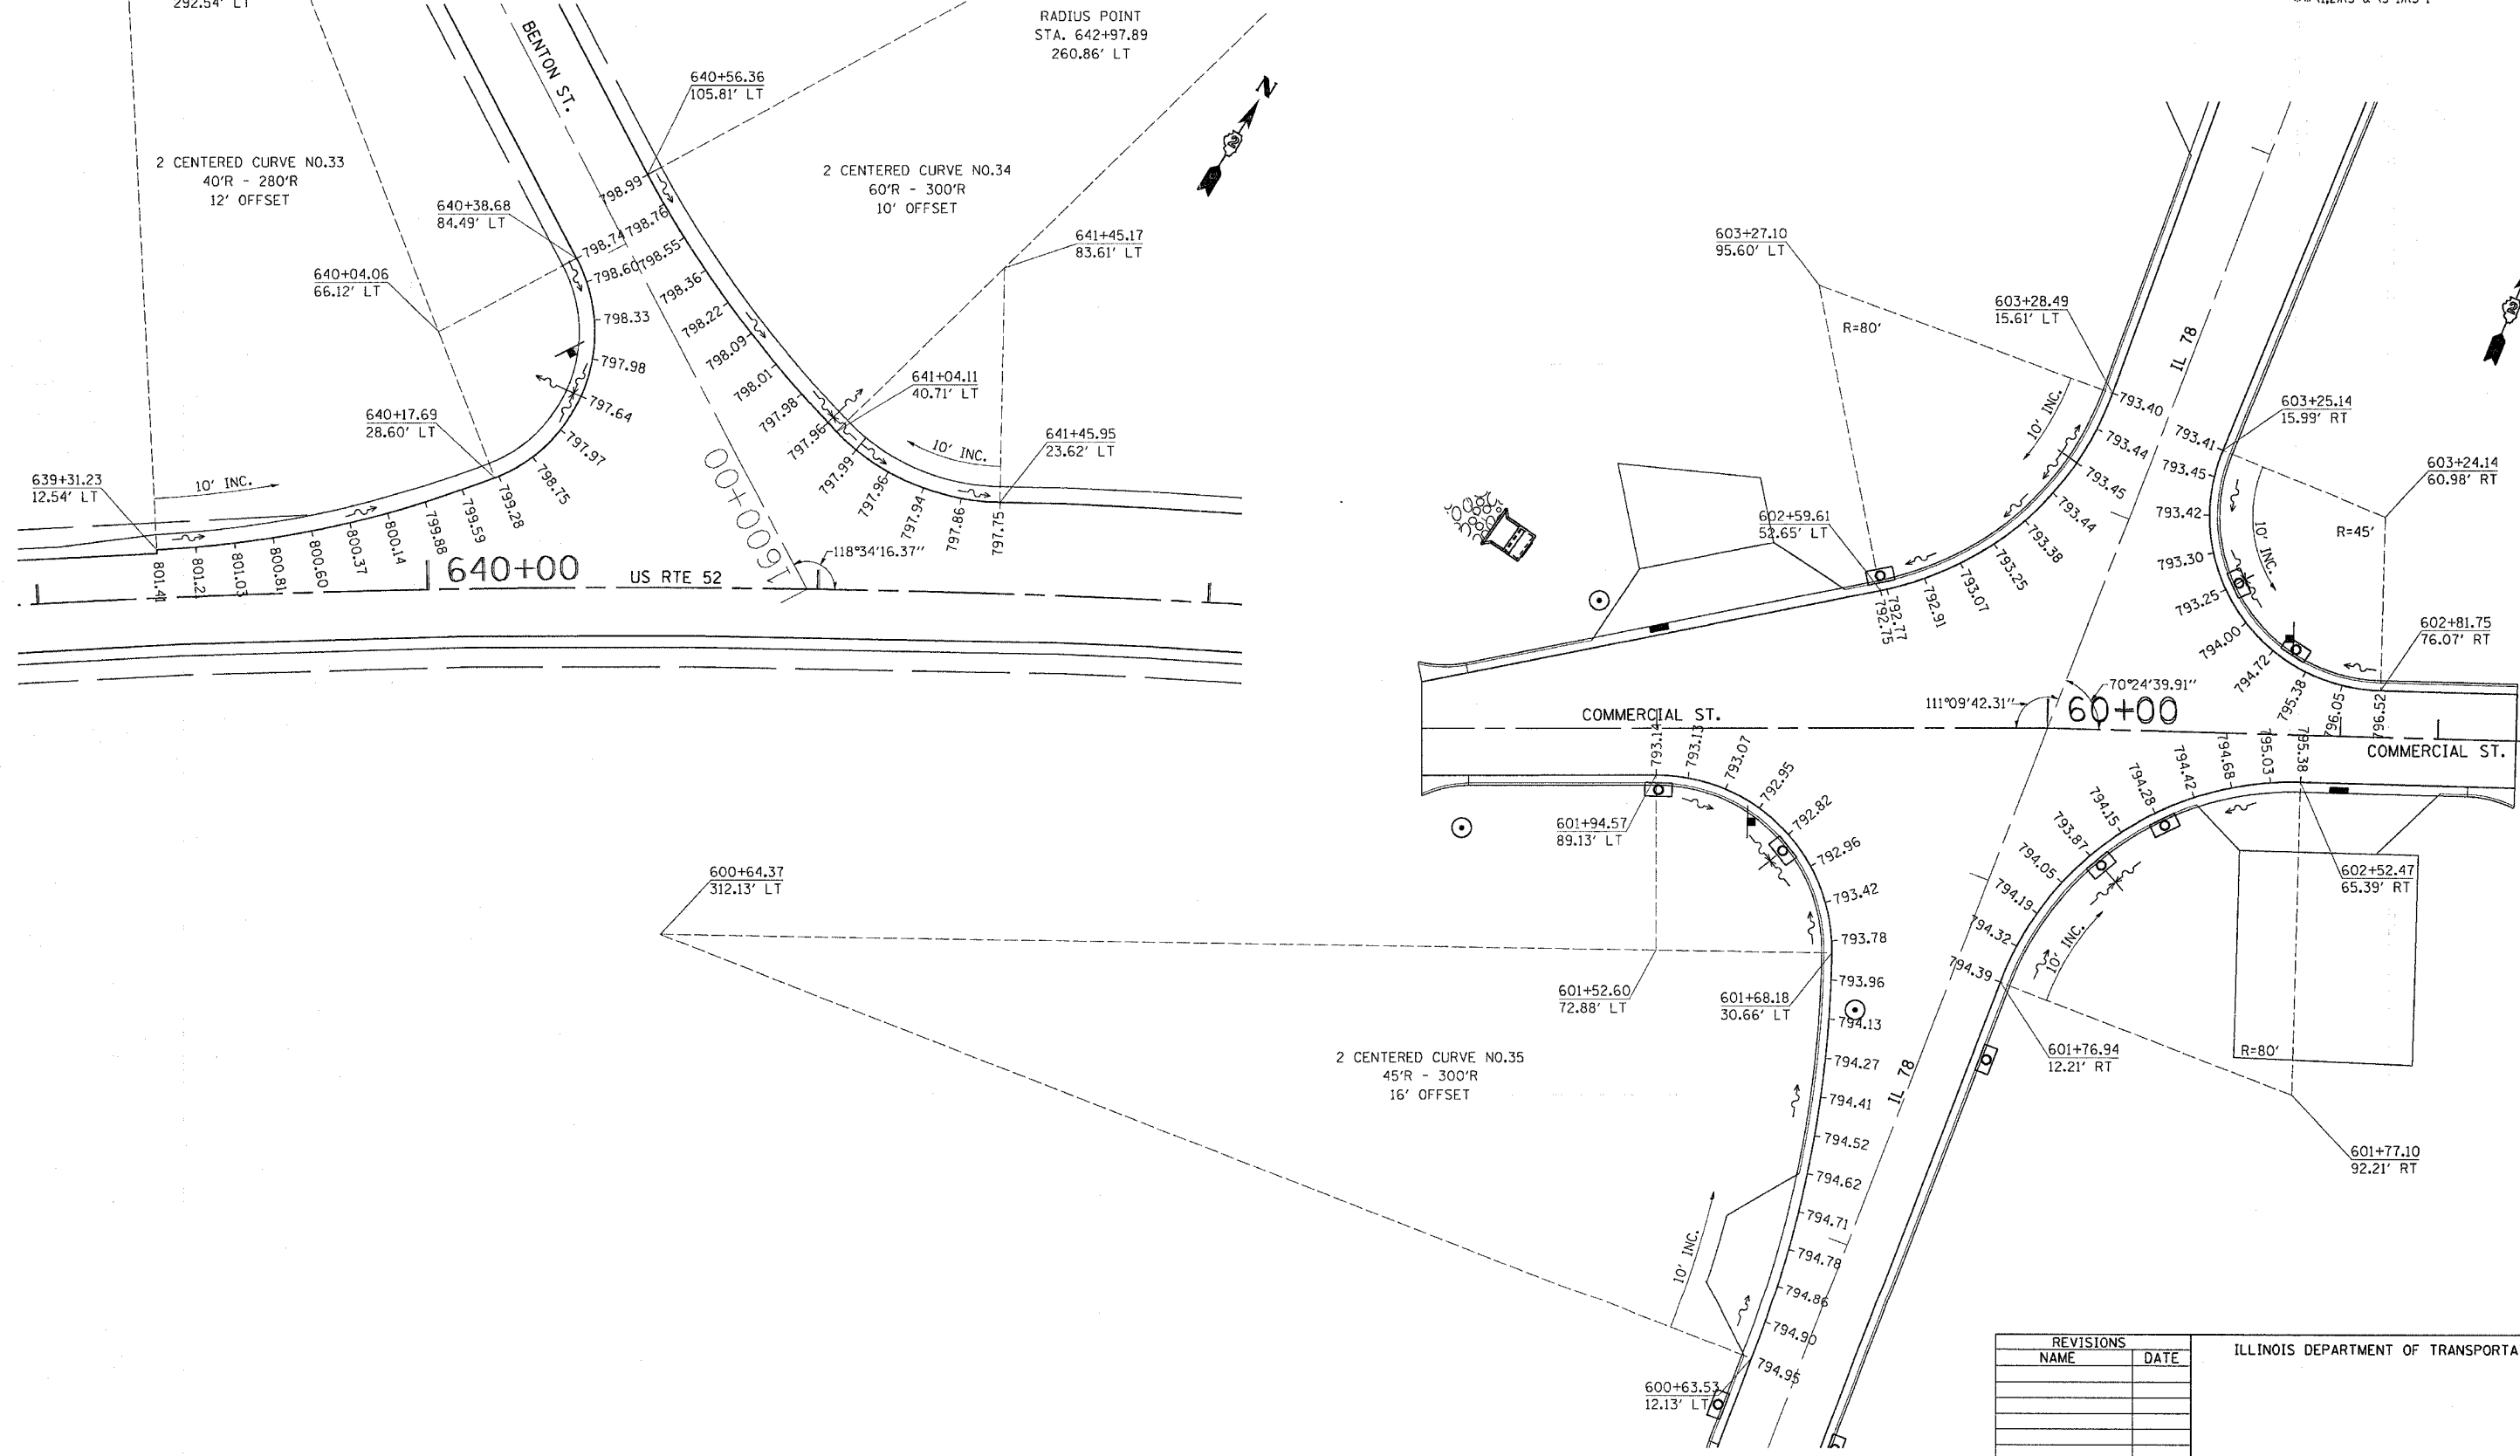

PLOT DATE = Fri, Mar 23, 09:58:27, 2007  
 FILE NAME = c:\pav\pav\2074200\ub748001.dgn  
 PLOT SCALE = 28.0000' / 1" IN.  
 USER NAME = hmsn@kva

REVISIONS	
NAME	DATE

ILLINOIS DEPARTMENT OF TRANSPORTATION

SCALE: VERT. \_\_\_\_\_  
 HORIZ. \_\_\_\_\_  
 DATE \_\_\_\_\_

DRAWN BY \_\_\_\_\_  
 CHECKED BY \_\_\_\_\_