


F.A.P. RTE.	SECTION	COUNTY	TOTAL SHEETS	SHEET NO.
505	110RS-1, 111RS-3	STEPHENSON	174	47
STA.		TO STA.		
FED. ROAD DIST. NO.		ILLINOIS FED. AID PROJECT		
CONTRACT NO. 64C32				

ROAD CLOSED TO OVERSIZED LOADS  
12 MILES AHEAD

ERECT SIGN AT IL ROUTE 70 FOR WESTBOUND IL ROUTE 75

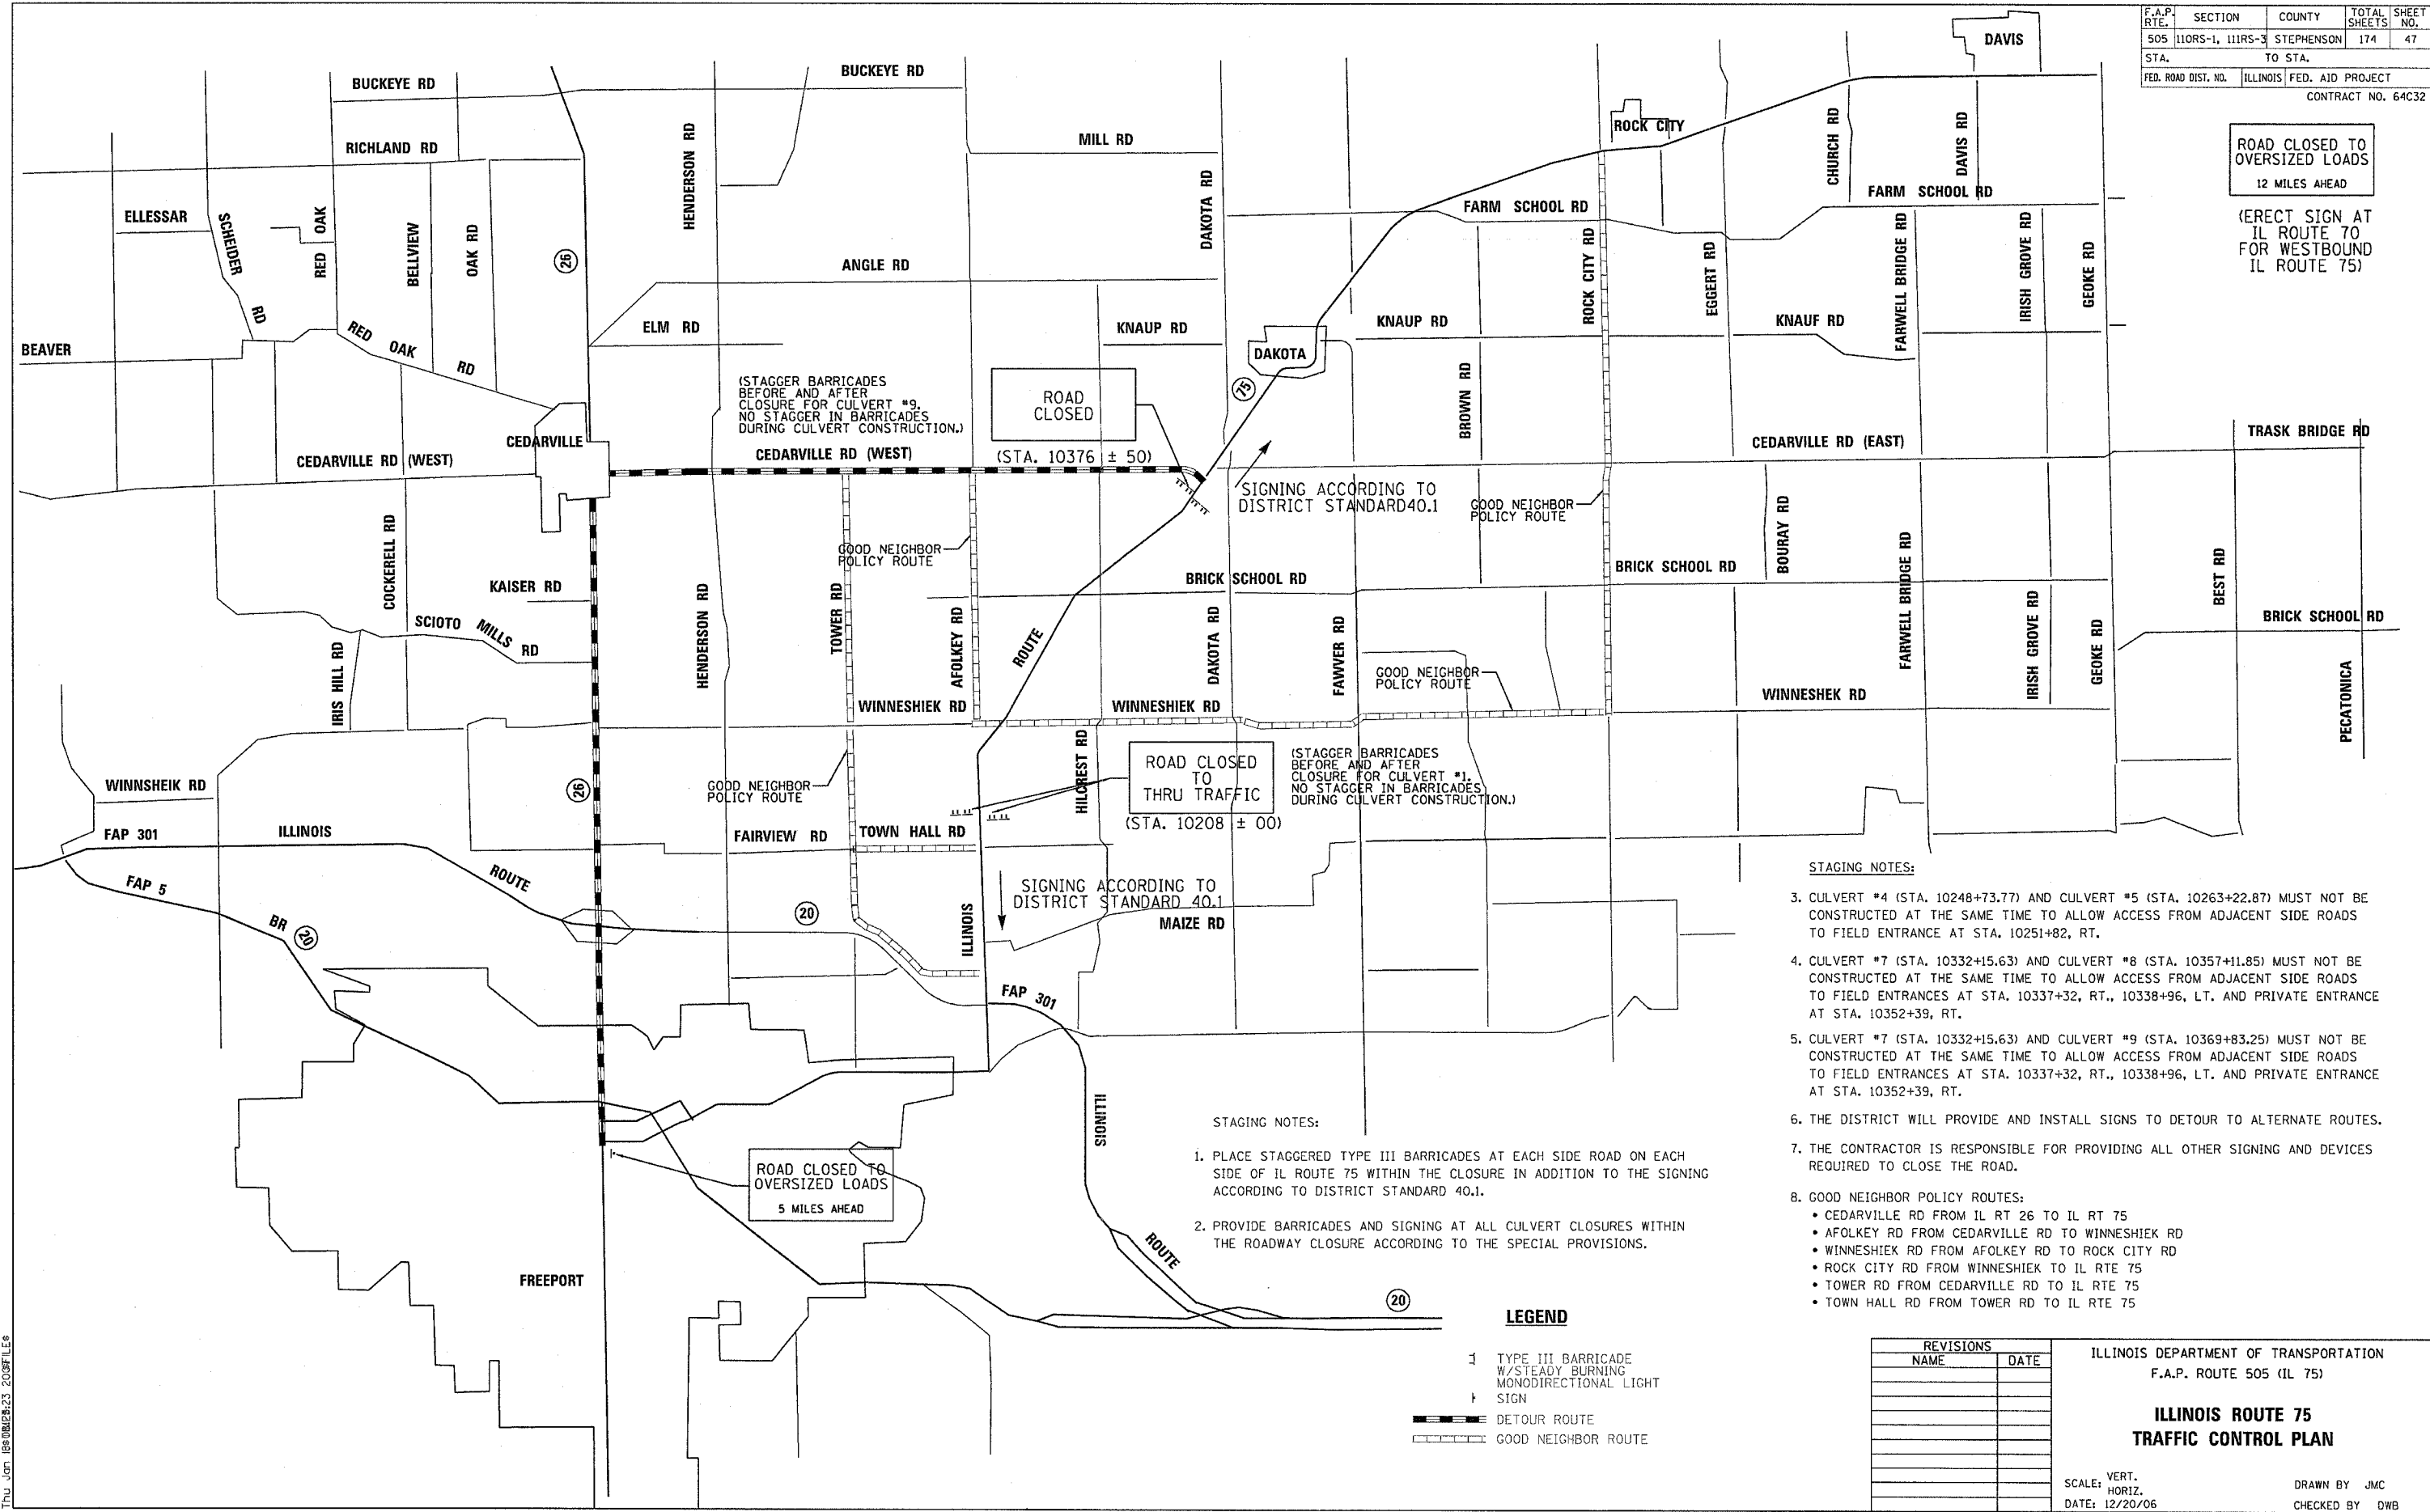

**STAGING NOTES:**

- CULVERT #4 (STA. 10248+73.77) AND CULVERT #5 (STA. 10263+22.87) MUST NOT BE CONSTRUCTED AT THE SAME TIME TO ALLOW ACCESS FROM ADJACENT SIDE ROADS TO FIELD ENTRANCE AT STA. 10251+82, RT.
- CULVERT #7 (STA. 10332+15.63) AND CULVERT #8 (STA. 10357+11.85) MUST NOT BE CONSTRUCTED AT THE SAME TIME TO ALLOW ACCESS FROM ADJACENT SIDE ROADS TO FIELD ENTRANCES AT STA. 10337+32, RT., 10338+96, LT. AND PRIVATE ENTRANCE AT STA. 10352+39, RT.
- CULVERT #7 (STA. 10332+15.63) AND CULVERT #9 (STA. 10369+83.25) MUST NOT BE CONSTRUCTED AT THE SAME TIME TO ALLOW ACCESS FROM ADJACENT SIDE ROADS TO FIELD ENTRANCES AT STA. 10337+32, RT., 10338+96, LT. AND PRIVATE ENTRANCE AT STA. 10352+39, RT.
- THE DISTRICT WILL PROVIDE AND INSTALL SIGNS TO DETOUR TO ALTERNATE ROUTES.
- THE CONTRACTOR IS RESPONSIBLE FOR PROVIDING ALL OTHER SIGNING AND DEVICES REQUIRED TO CLOSE THE ROAD.
- GOOD NEIGHBOR POLICY ROUTES:
  - CEDARVILLE RD FROM IL RT 26 TO IL RT 75
  - AFOLKEY RD FROM CEDARVILLE RD TO WINNESHEK RD
  - WINNESHEK RD FROM AFOLKEY RD TO ROCK CITY RD
  - ROCK CITY RD FROM WINNESHEK TO IL RTE 75
  - TOWER RD FROM CEDARVILLE RD TO IL RTE 75
  - TOWN HALL RD FROM TOWER RD TO IL RTE 75

**STAGING NOTES:**

- PLACE STAGGERED TYPE III BARRICADES AT EACH SIDE ROAD ON EACH SIDE OF IL ROUTE 75 WITHIN THE CLOSURE IN ADDITION TO THE SIGNING ACCORDING TO DISTRICT STANDARD 40.1.
- PROVIDE BARRICADES AND SIGNING AT ALL CULVERT CLOSURES WITHIN THE ROADWAY CLOSURE ACCORDING TO THE SPECIAL PROVISIONS.

**LEGEND**

- ☐ TYPE III BARRICADE W/STEADY BURNING MONODIRECTIONAL LIGHT SIGN
- DETOUR ROUTE
- ▬ GOOD NEIGHBOR ROUTE

REVISIONS	
NAME	DATE

ILLINOIS DEPARTMENT OF TRANSPORTATION  
F.A.P. ROUTE 505 (IL 75)

**ILLINOIS ROUTE 75  
TRAFFIC CONTROL PLAN**

SCALE: VERT.  
HORIZ.  
DATE: 12/20/06

DRAWN BY JMC  
CHECKED BY DWB

Thu Jan 18 09:23 2007 FILES