


F.A.P. RTE.	SECTION	COUNTY	TOTAL SHEETS	SHEET NO.
505	110RS-1, 111RS-3	STEPHENSON	174	48
STA. TO STA.		ILLINOIS FED. AID PROJECT		
FED. ROAD DIST. NO.		CONTRACT NO. 64C32		

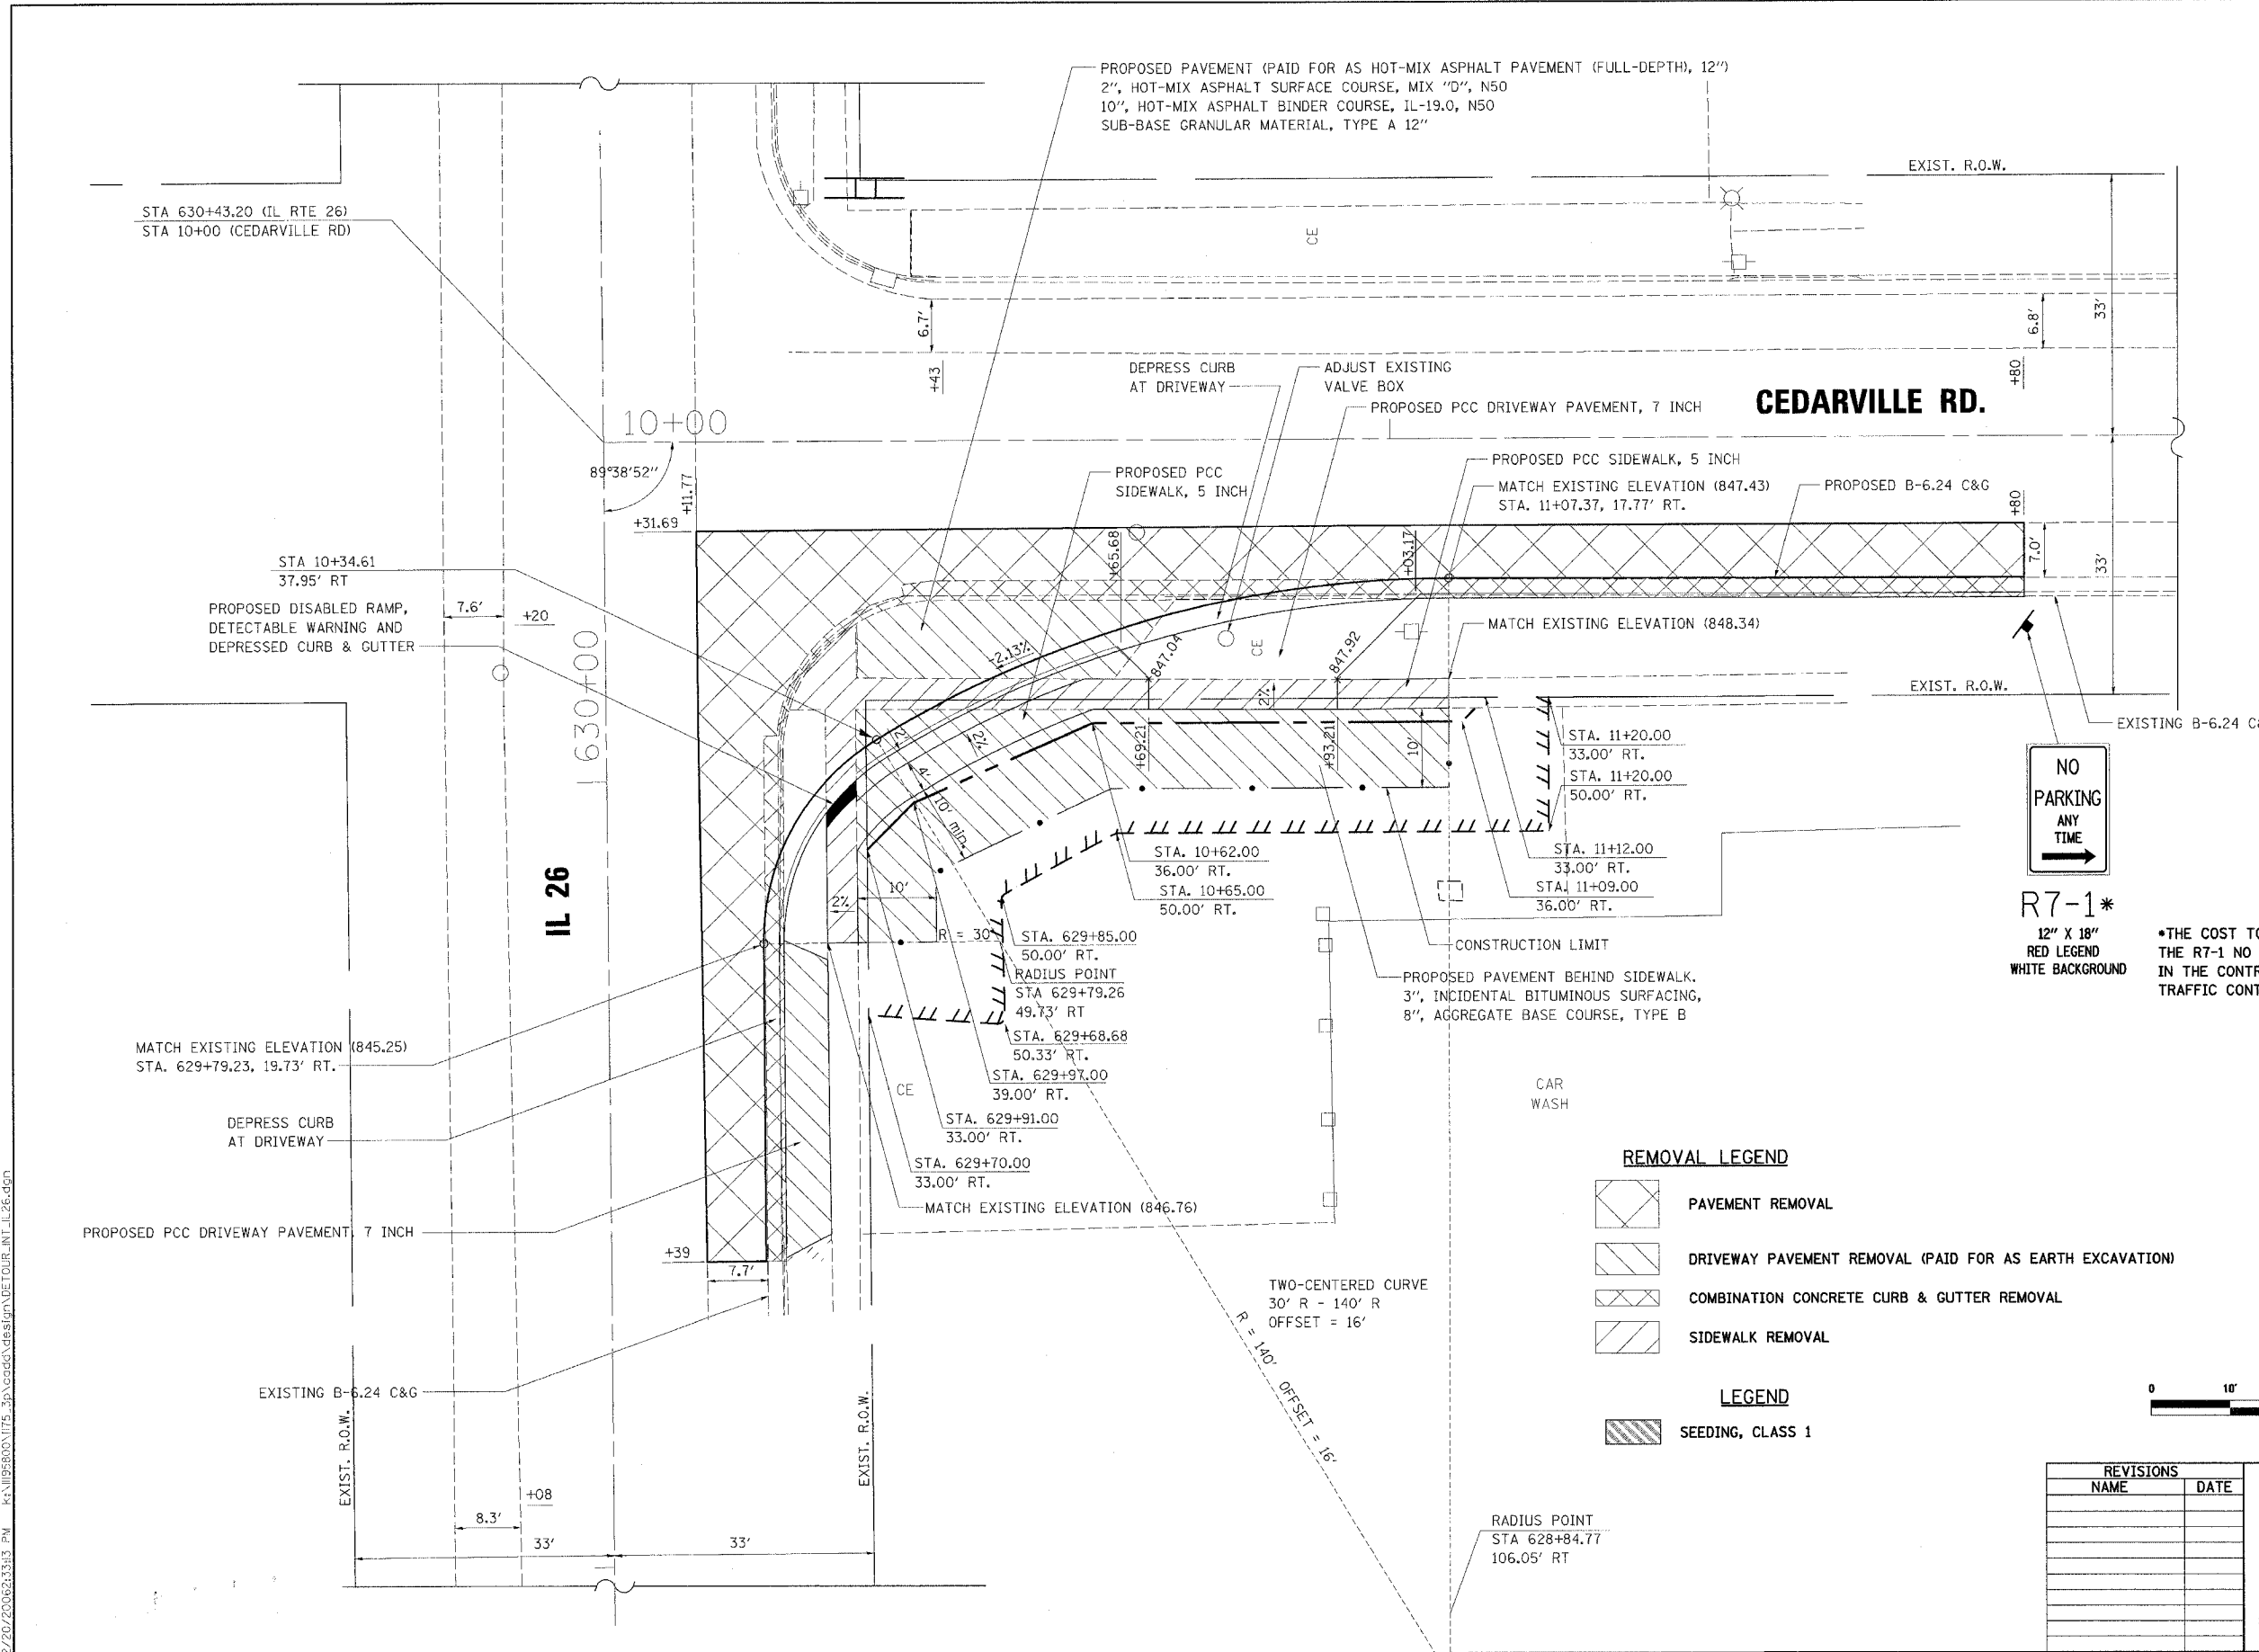

PROPOSED PAVEMENT (PAID FOR AS HOT-MIX ASPHALT PAVEMENT (FULL-DEPTH), 12")  
 2", HOT-MIX ASPHALT SURFACE COURSE, MIX "D", N50  
 10", HOT-MIX ASPHALT BINDER COURSE, IL-19.0, N50  
 SUB-BASE GRANULAR MATERIAL, TYPE A 12"

**CEDARVILLE RD.**

**IL 26**



**R7-1\***  
 12" X 18"  
 RED LEGEND  
 WHITE BACKGROUND


\*THE COST TO PROVIDE AND INSTALL THE R7-1 NO PARKING SIGN IS INCLUDED IN THE CONTRACT LSUM PRICE PER TRAFFIC CONTROL FOR ROAD CLOSURE.

**REMOVAL LEGEND**

- PAVEMENT REMOVAL
- DRIVEWAY PAVEMENT REMOVAL (PAID FOR AS EARTH EXCAVATION)
- COMBINATION CONCRETE CURB & GUTTER REMOVAL
- SIDEWALK REMOVAL

**LEGEND**

- SEEDING, CLASS 1

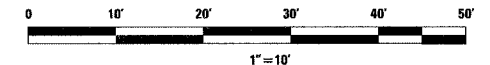

REVISIONS	
NAME	DATE

ILLINOIS DEPARTMENT OF TRANSPORTATION  
 F.A.P. ROUTE 505 (IL 75)  
**TRAFFIC CONTROL PLAN  
 DETOUR PAVING DETAILS  
 CEDARVILLE RD @ IL 26**

SCALE: VERT. 1" = 10'  
 HORIZ. 1" = 10'  
 DATE: 12/20/06  
 DRAWN BY JMC  
 CHECKED BY DWB

12/20/2006 2:33:43 PM K:\1195800\1175\_3p\gdc\design\DETOUR\_INT\_IL26.dgn