


F.A.P. RTE.	SECTION	COUNTY	TOTAL SHEETS	SHEET NO.
505		STEPHENSON	174	109
STA. 10265+00.00		TO STA. 10265+50.00		
FED. ROAD DIST. NO.	ILLINOIS FED. AID PROJECT			

FINAL SURVEY	SURVEYED	DATE
NOTE BOOK	PLOTTED	
NO.	AREAS CHECKED	

ORIGINAL SURVEY	SURVEYED	DATE
NOTE BOOK	PLOTTED	
NO.	AREAS CHECKED	

12/6/2006 3:23:03 PM K:\1195800\1175\_3P\CADD\GEO\_3P\Culvert-5.XS 3P\_Sheet.dgn

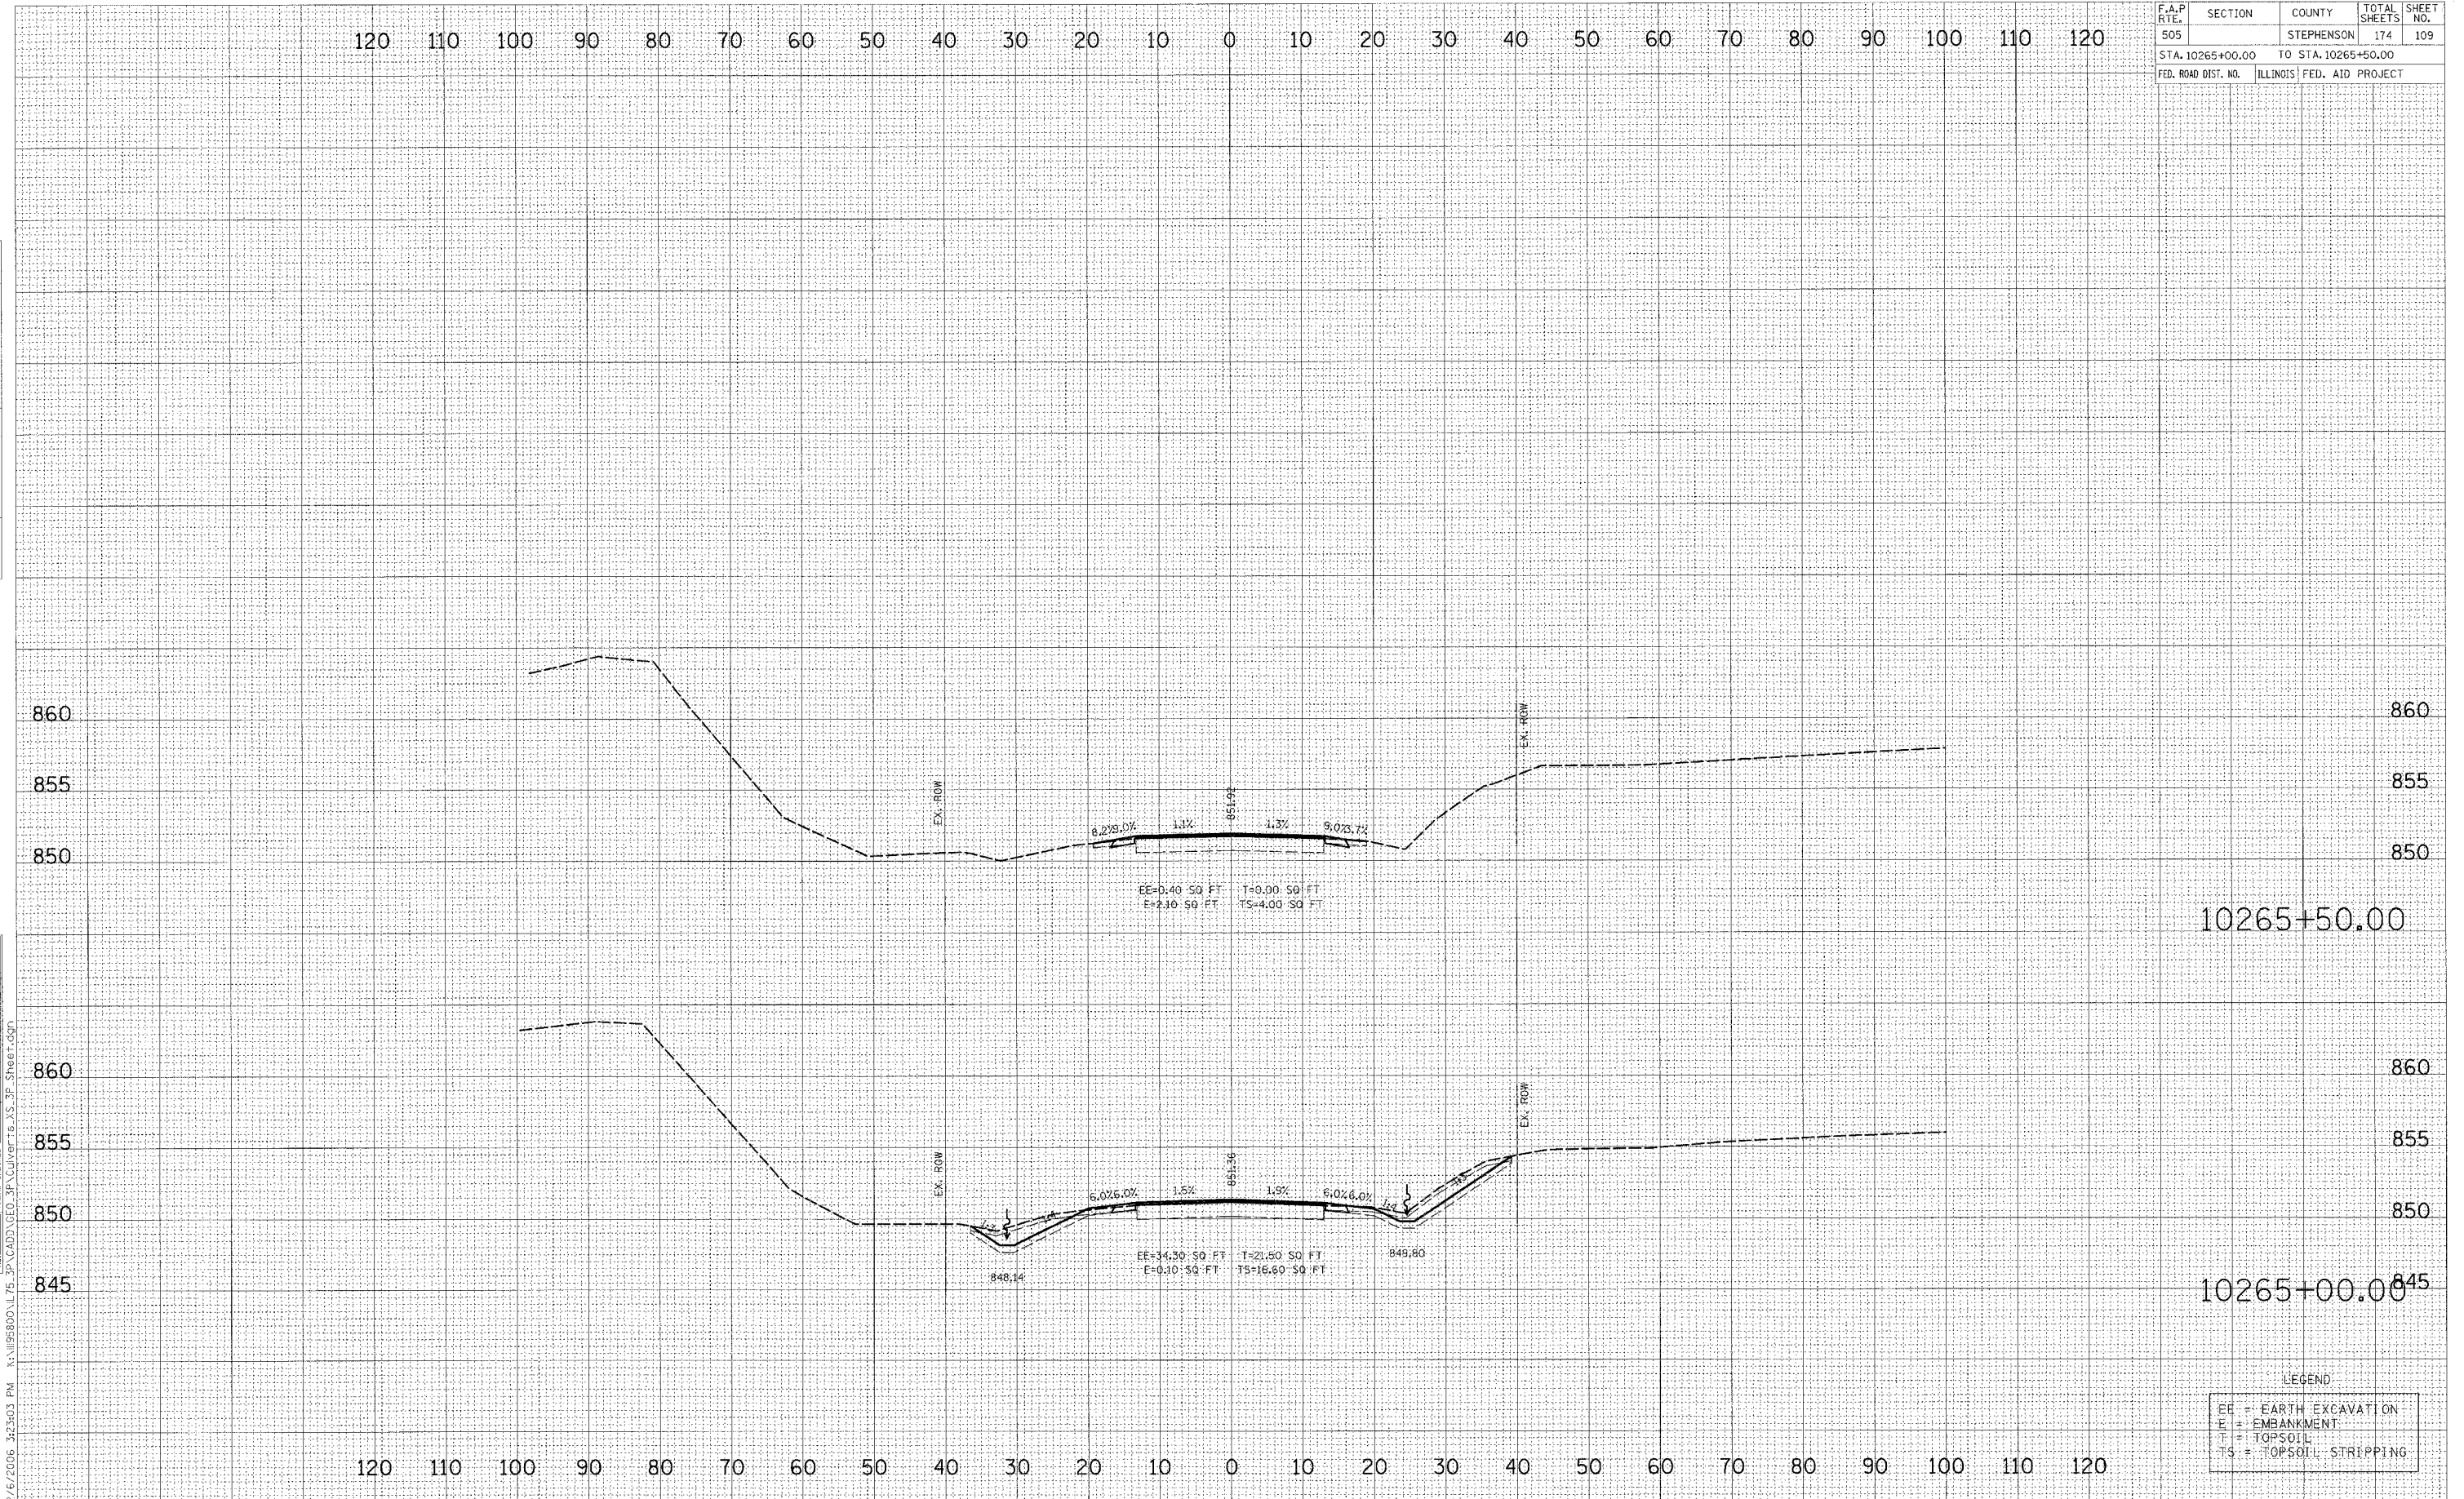

10265+50.00

10265+00.00

LEGEND

EE	=	EARTH EXCAVATION
E	=	EMBANKMENT
T	=	TOPSOIL
TS	=	TOPSOIL STRIPPING