


F.A.P. RTE.	SECTION	COUNTY	TOTAL SHEETS	SHEET NO.
505		STEPHENSON	174	117
STA. 10333+00.00		TO STA. 10333+50.00		
FED. ROAD DIST. NO.		ILLINOIS FED. AID PROJECT		

DATE	
BY	
TITLE	
DATE	
NO.	

DATE	
BY	
TITLE	
DATE	
NO.	

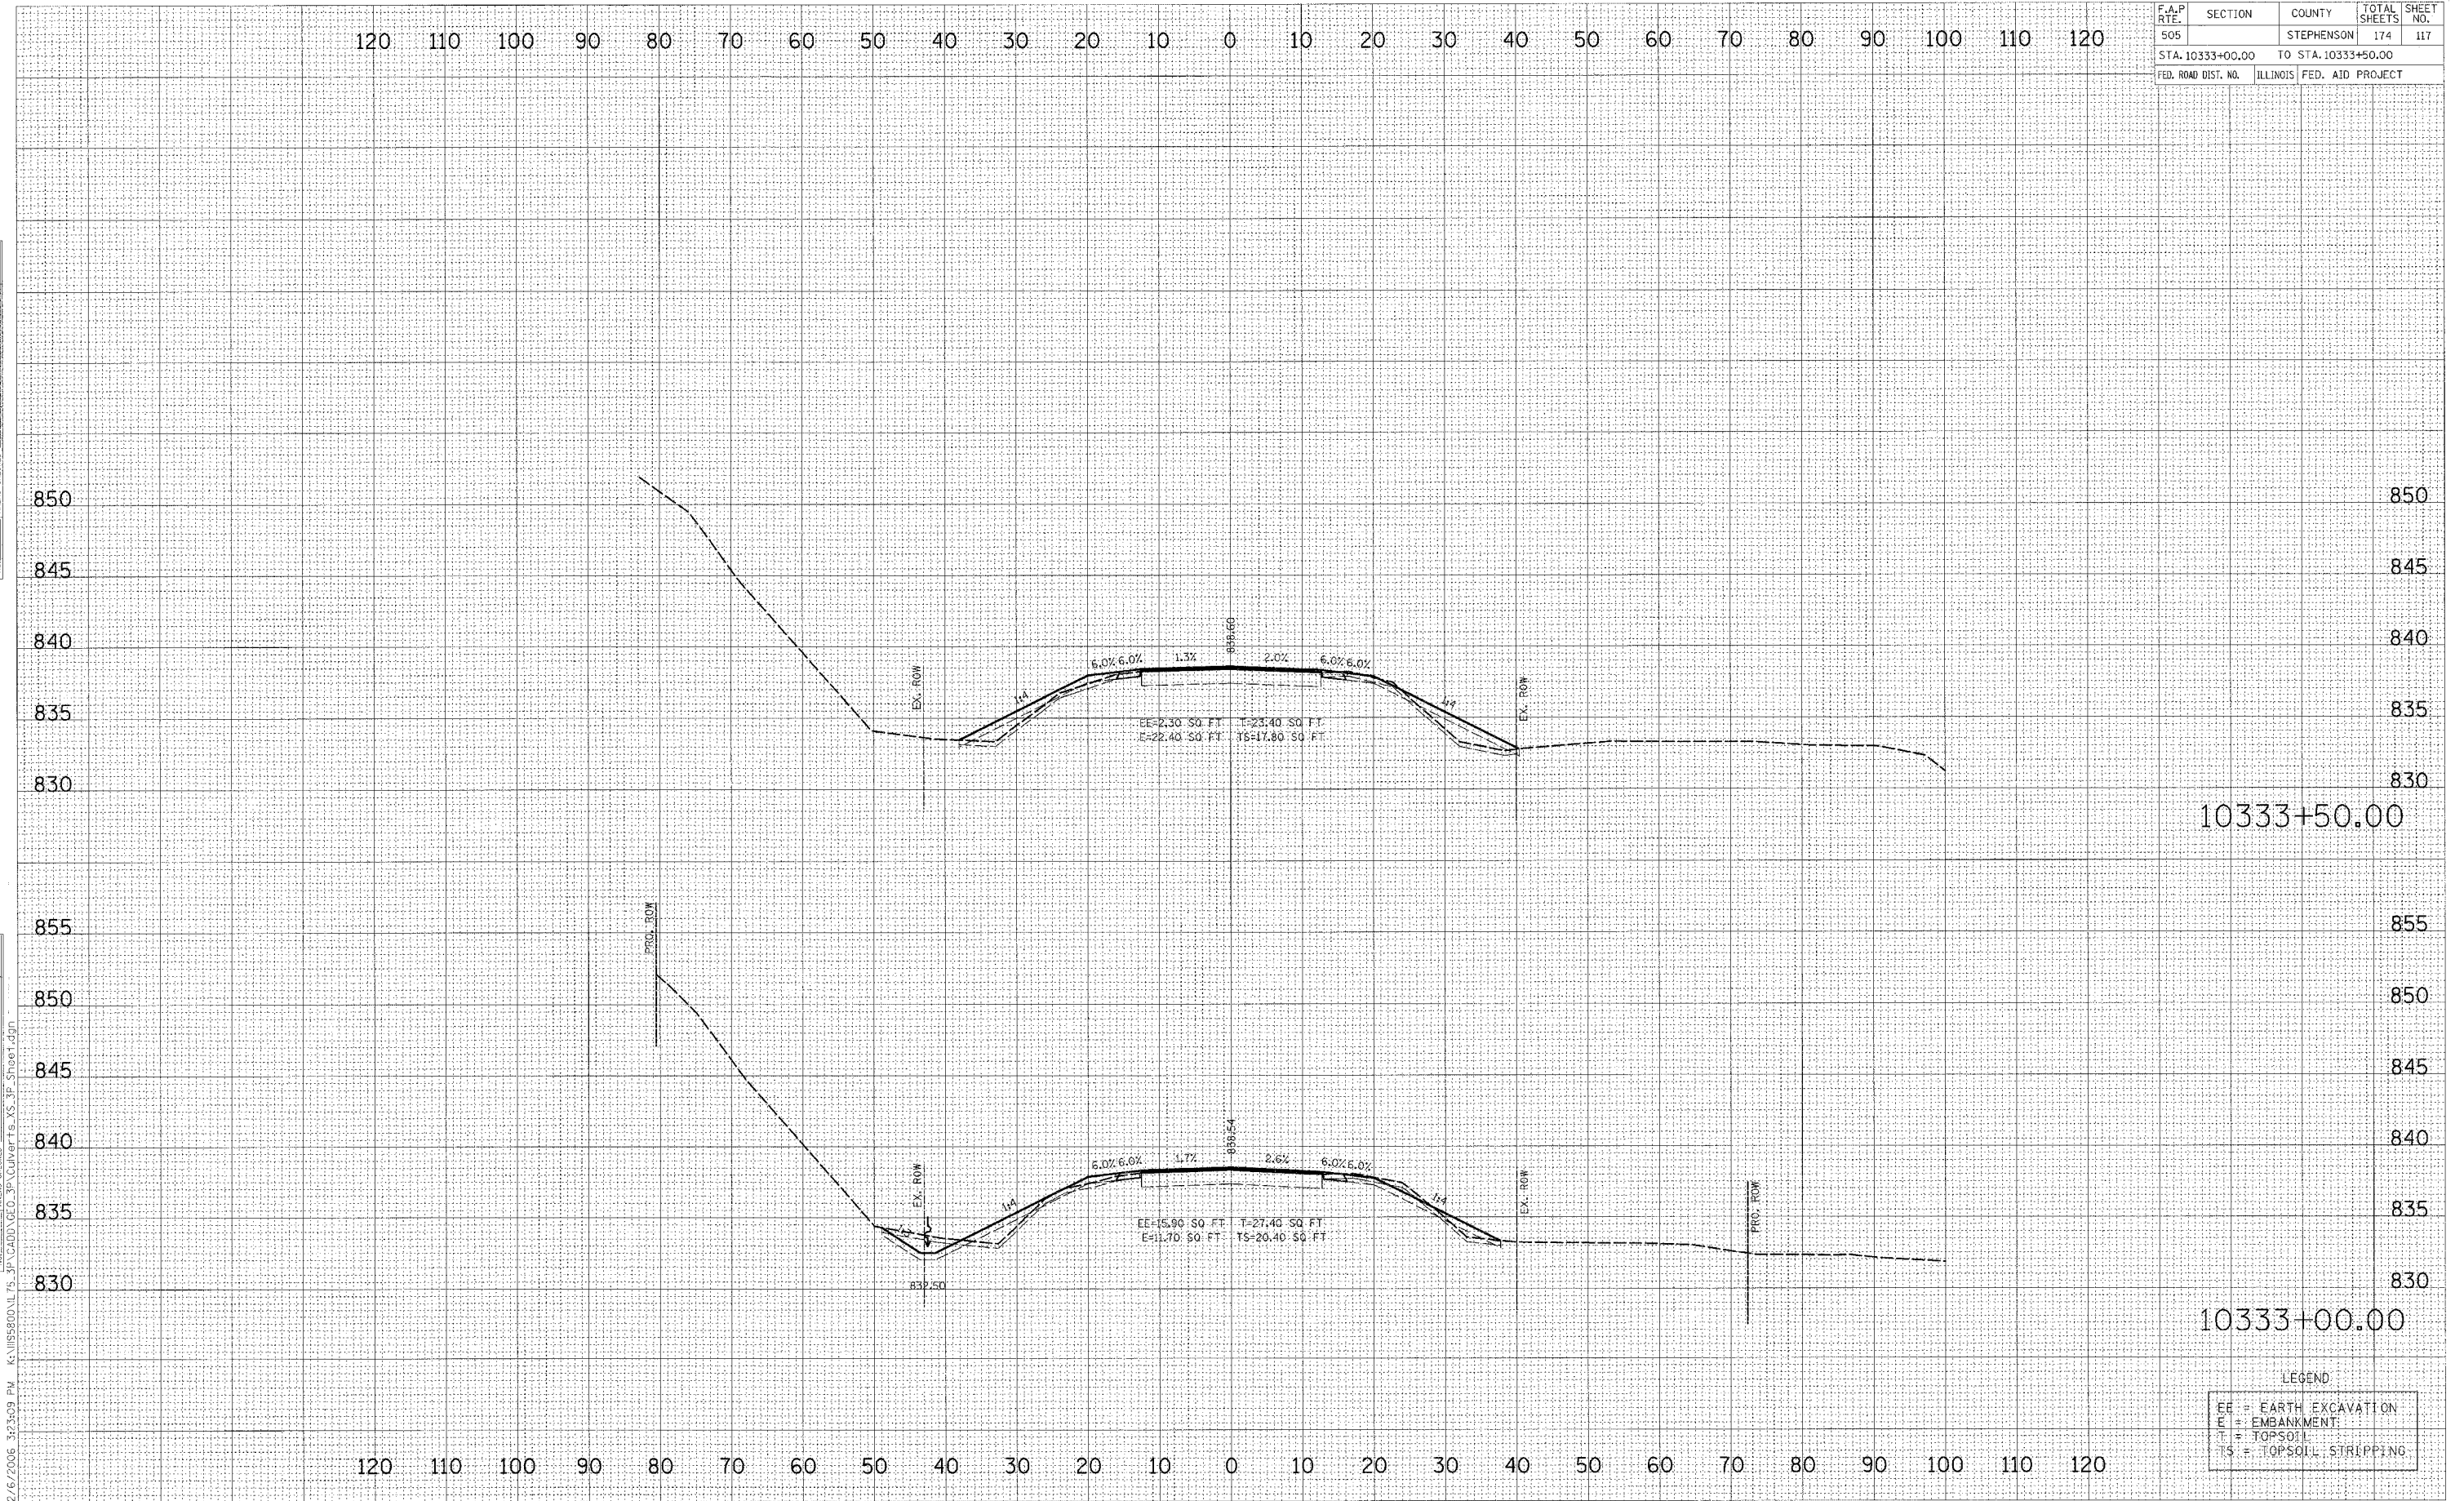

LEGEND

EE	= EARTH EXCAVATION
E	= EMBANKMENT
T	= TOPSOIL
TS	= TOPSOIL STRIPPING

12/16/2006 3:23:09 PM K:\1185800\1185_3P\CADD\GLO_3P\Culvert\1185_3P_Sheet1.dgn