


F.A.P. RTE.	SECTION	COUNTY	TOTAL SHEETS	SHEET NO.
505		STEPHENSON	174	125
STA. 10359+00.00		TO STA. 10360+00.00		
FED. ROAD DIST. NO.	ILLINOIS FED. AID PROJECT			

DATE	
BY	
DESIGNED	
CHECKED	
APPROVED	
NO.	

DATE	
BY	
DESIGNED	
CHECKED	
APPROVED	
NO.	

K:\1195800\175_3P_CADD\GEO_3P\CULVERTS_XS_3P_Sheet1.dgn
12/6/2006 3:23:14 PM

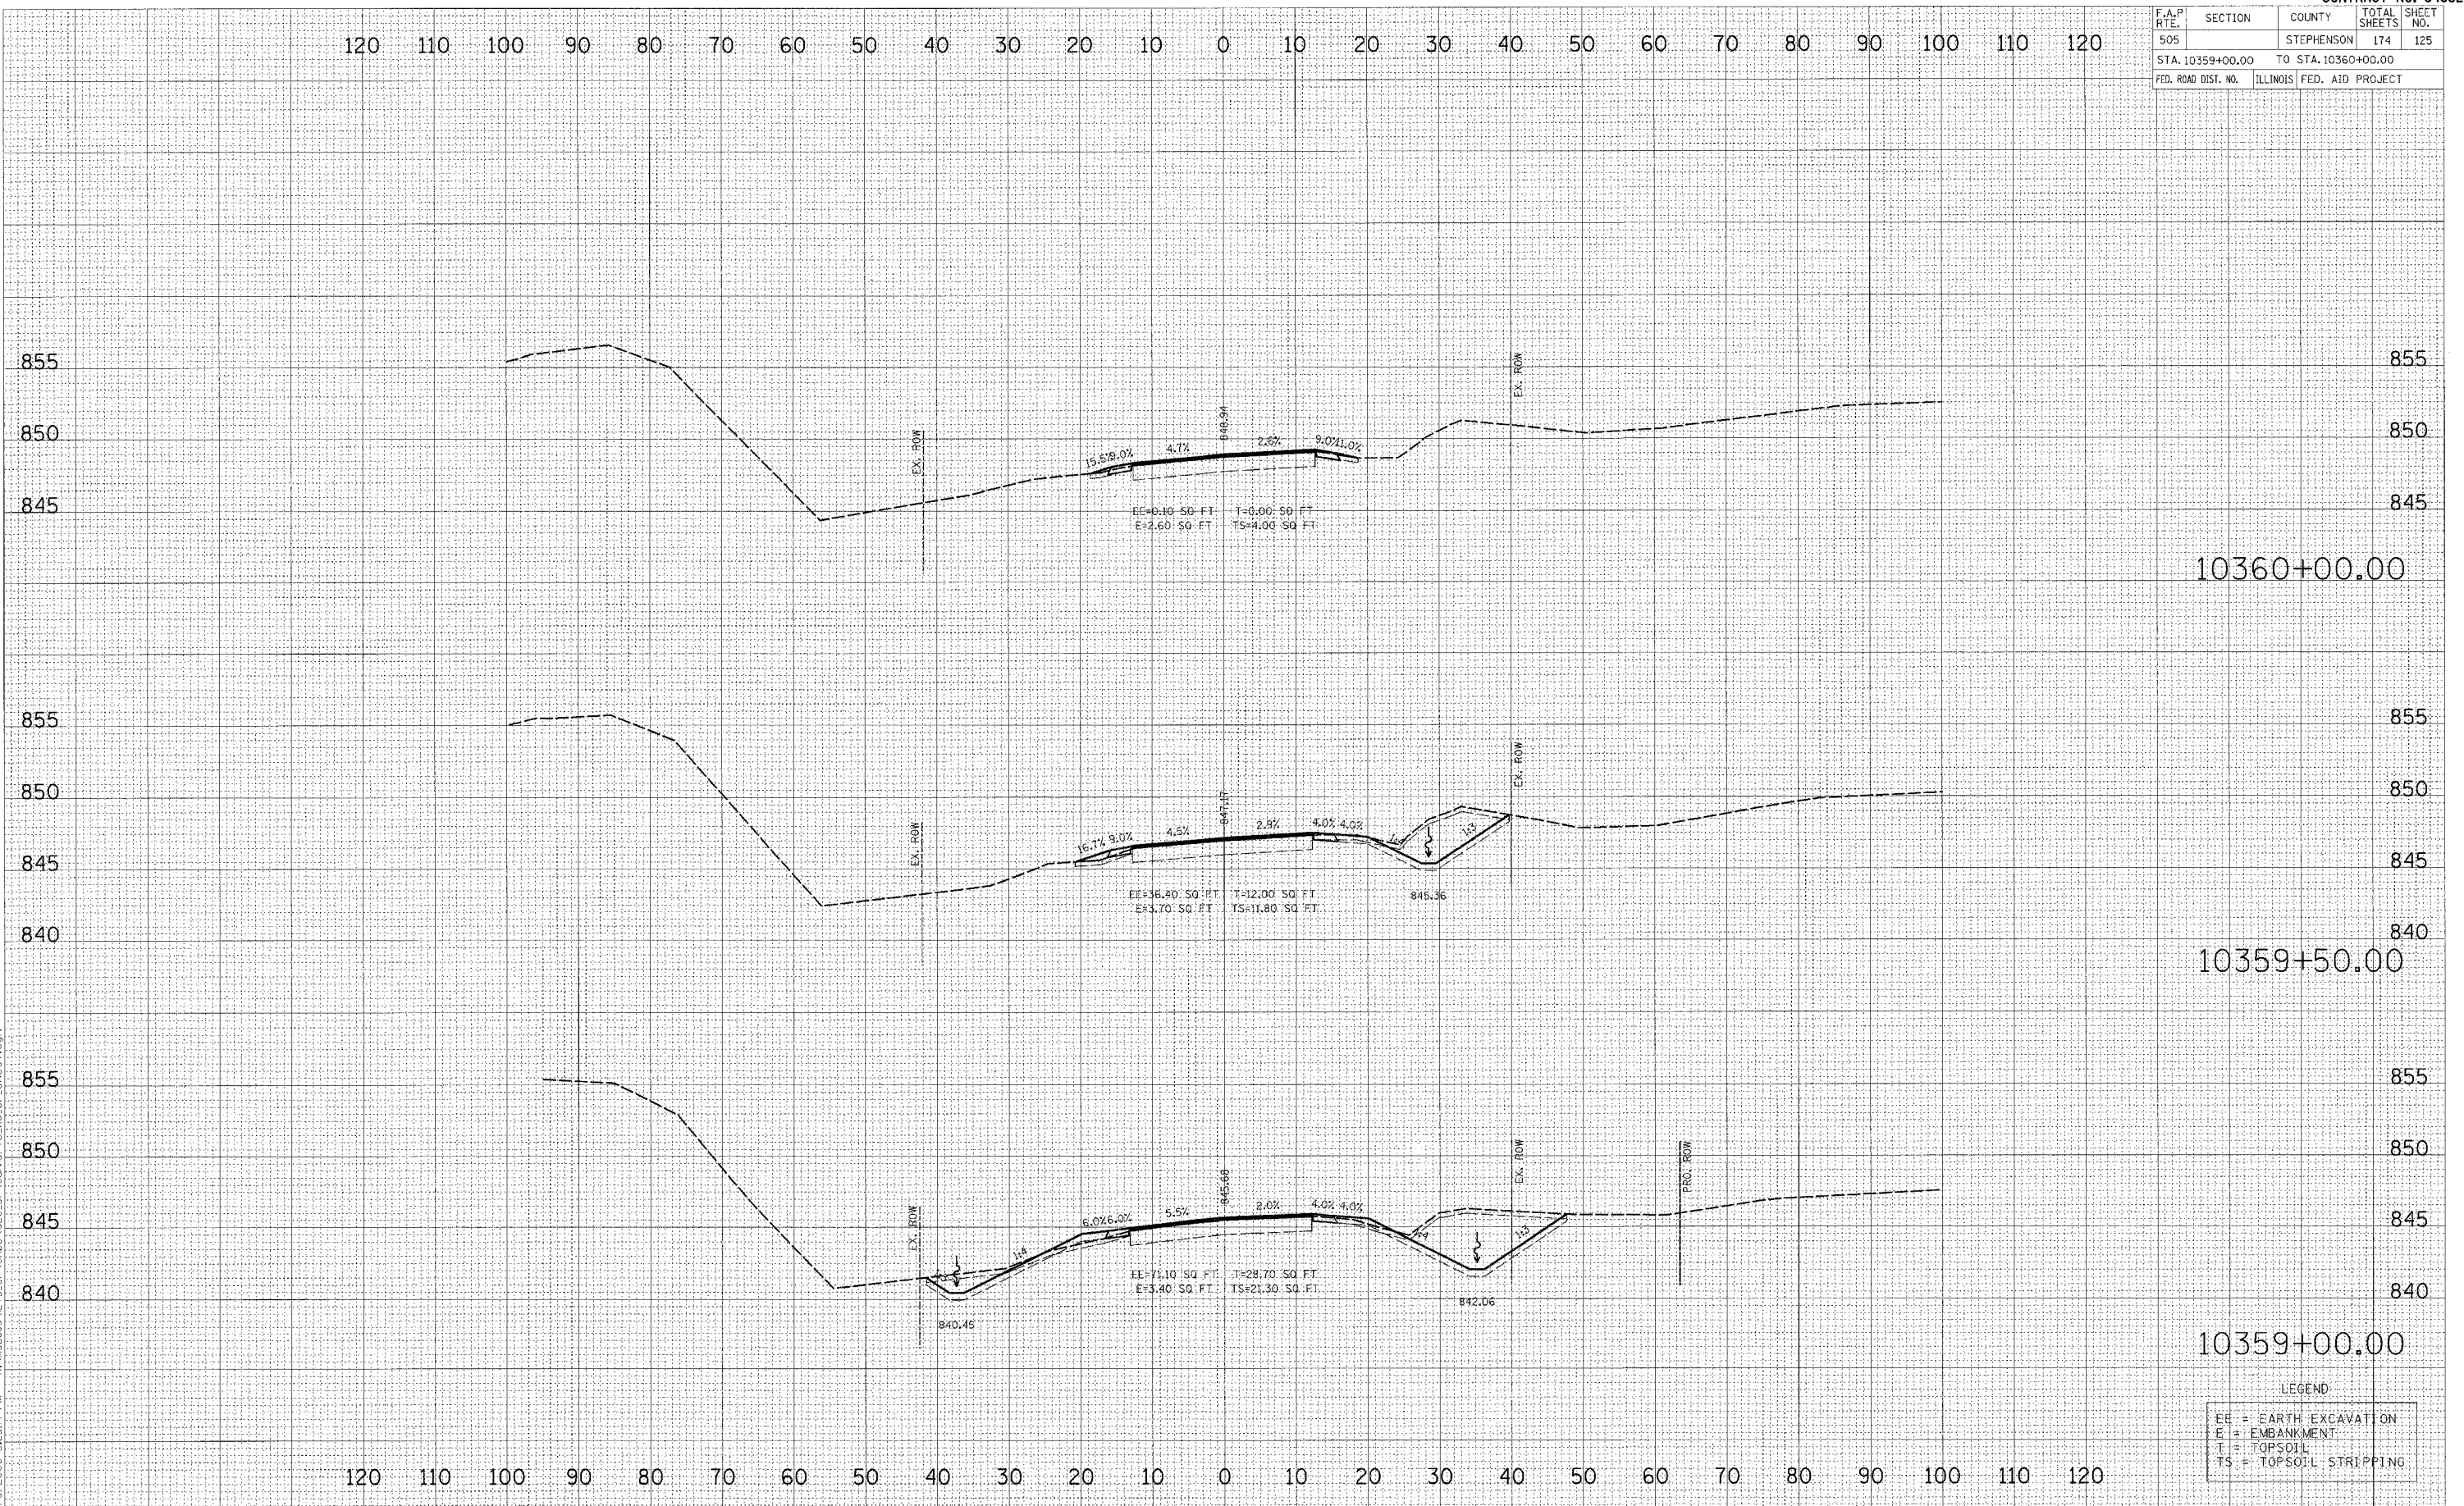

LEGEND

EE	= EARTH EXCAVATION
E	= EMBANKMENT
T	= TOPSOIL
TS	= TOPSOIL STRIPPING