


F.A.P. RTE.	SECTION	COUNTY	TOTAL SHEETS	SHEET NO.
505		STEPHENSON	174	126
STA. 10367+00.00		TO STA. 10368+50.00		
FED. ROAD DIST. NO.		ILLINOIS FED. AID PROJECT		

DATE	
BY	
SAVED	
PLOTTED	
AREA CHECKED	
NO.	

DATE	
BY	
SAVED	
PLOTTED	
AREA CHECKED	
NO.	

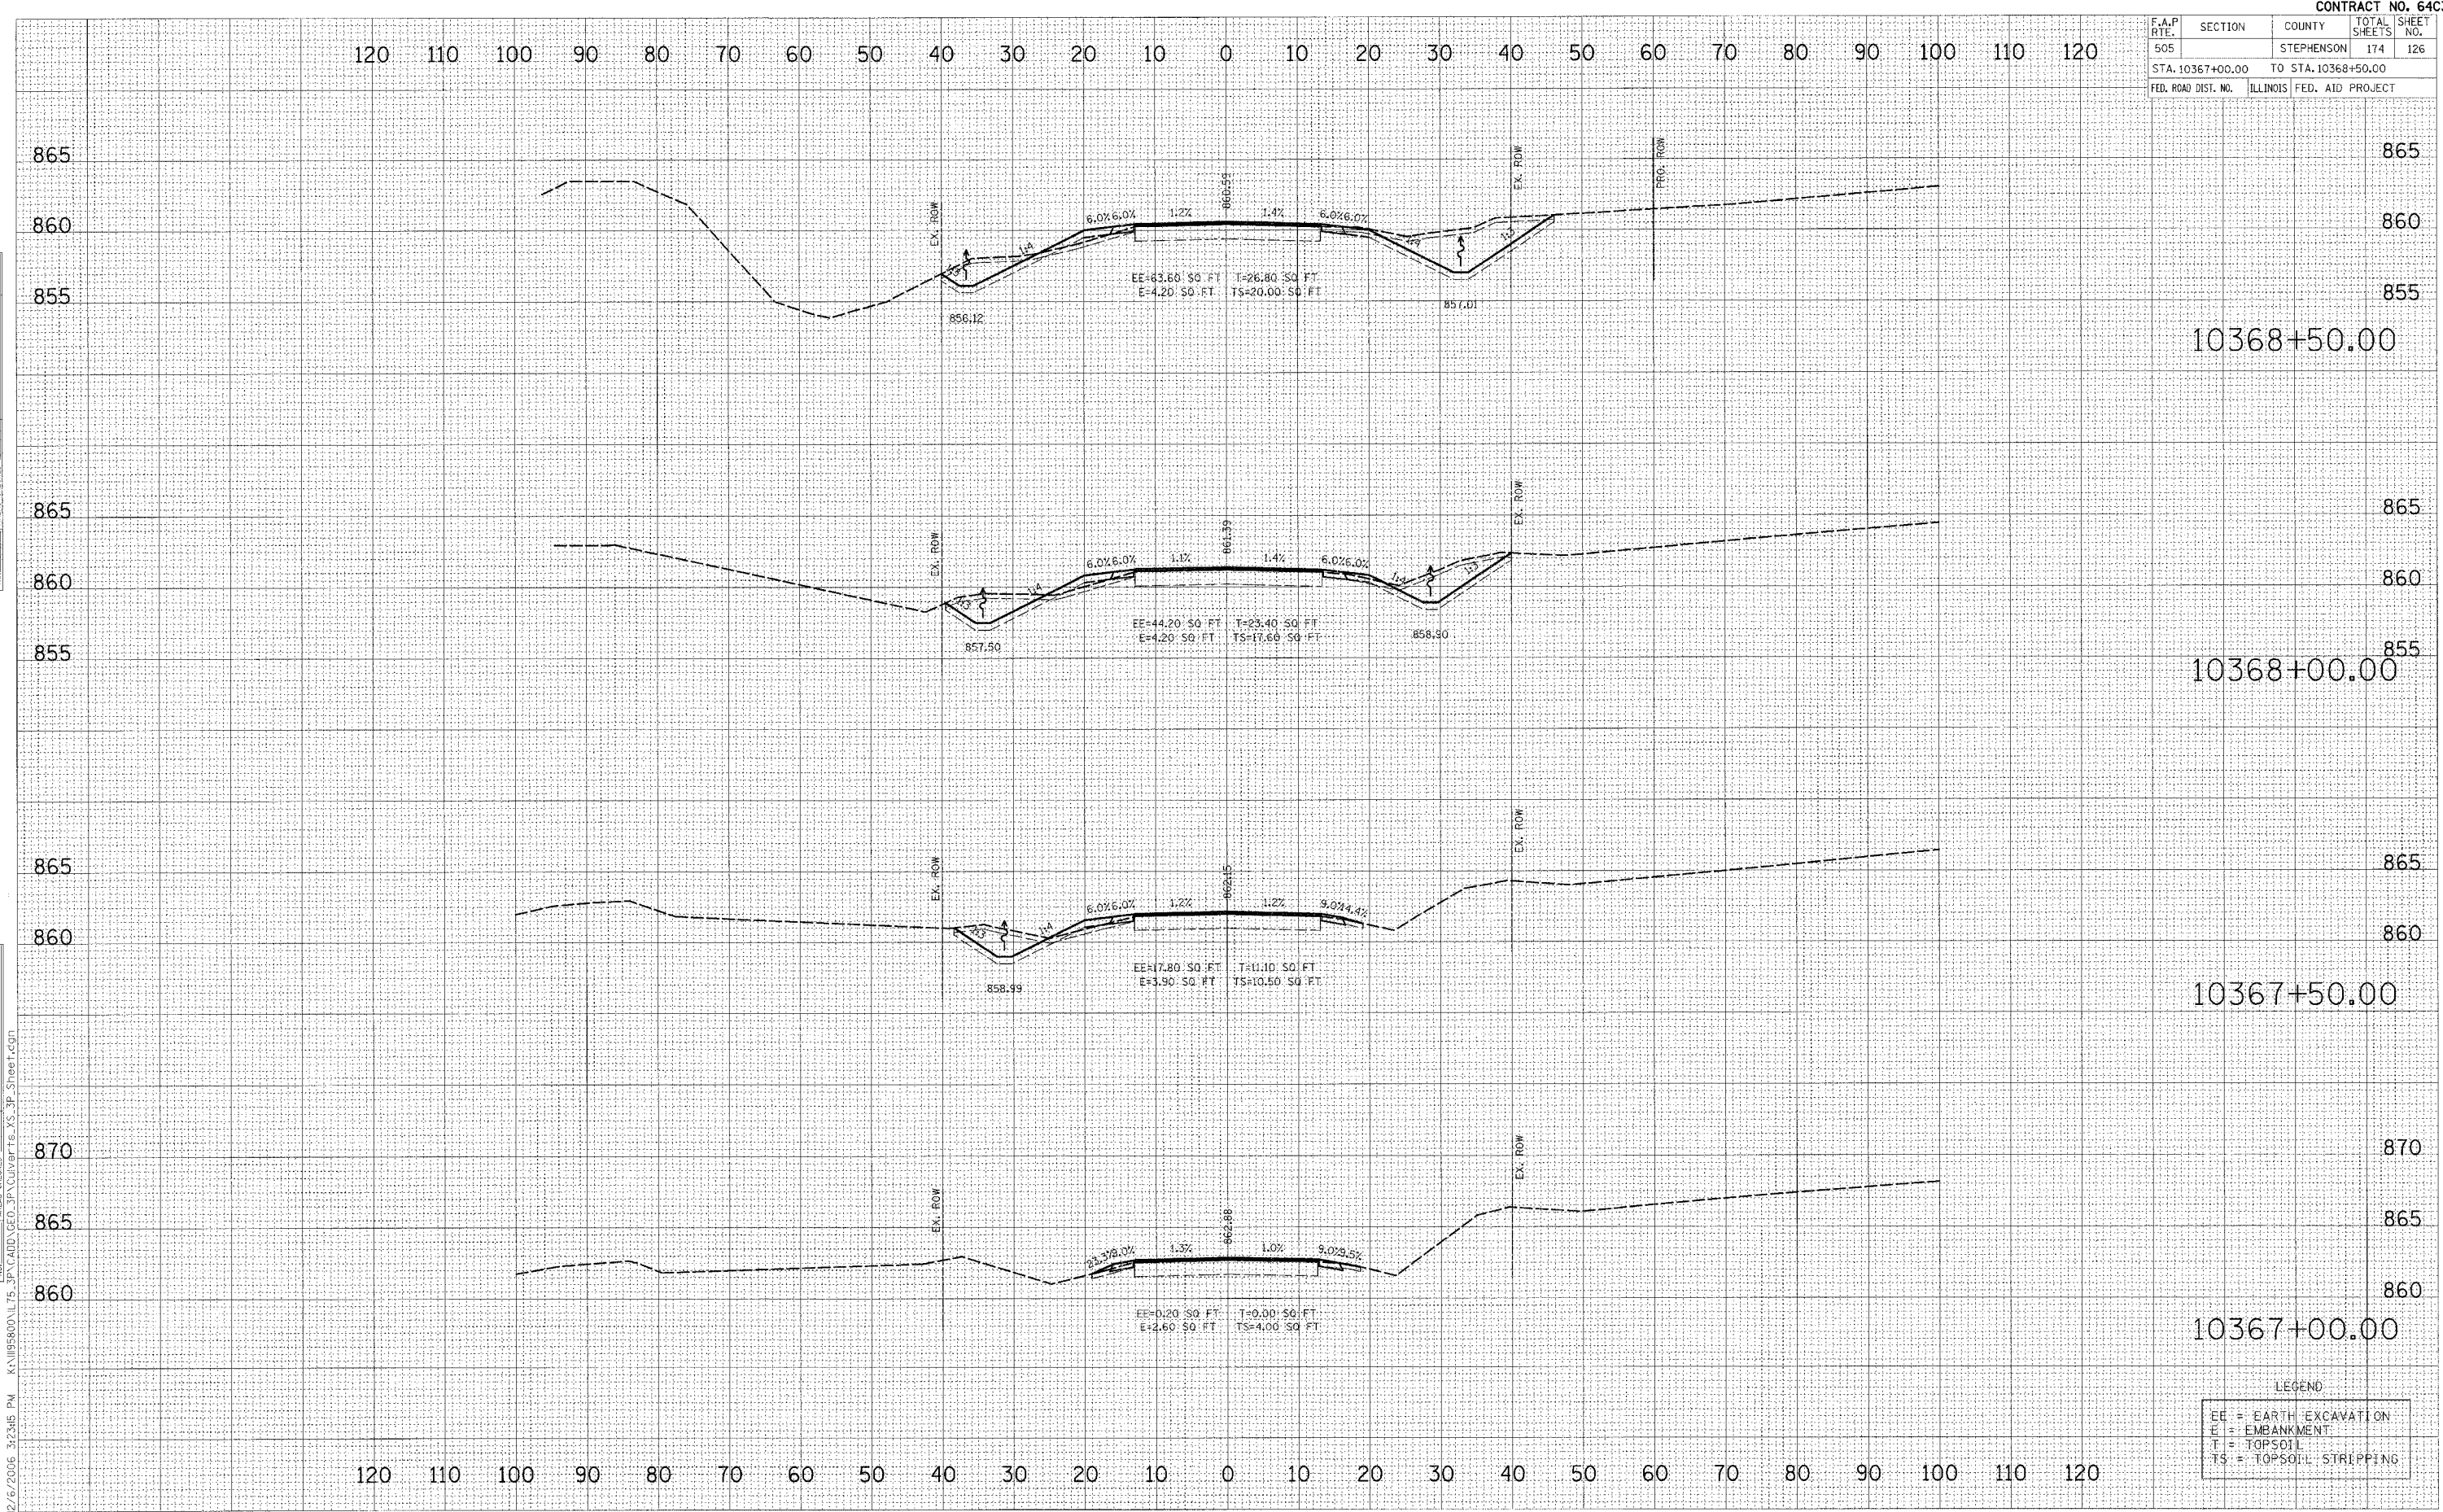

LEGEND

EE	= EARTH EXCAVATION
E	= EMBANKMENT
T	= TOPSOIL
TS	= TOPSOIL STRIPPING