


F.A.P. RITE	SECTION	COUNTY	TOTAL SHEETS	SHEET NO.
505		STEPHENSON	174	131
STA. 10172+50.00 TO STA. 10173+50.00				
FED. ROAD DIST. NO. ILLINOIS FED. AID PROJECT				

FINAL SURVEY	SURVEYED	DATE
NOTE BOOK	PLOTTED	BY
AREAS CHECKED	DATE	

ORIGINAL SURVEY	SURVEYED	DATE
NOTE BOOK	PLOTTED	BY
AREAS CHECKED	DATE	

12/6/2006 2:32:21 PM K:\10958000\1175_3P\CADD\DEO_3P\GUAR.dwg XS_3P_Sheet.dgn

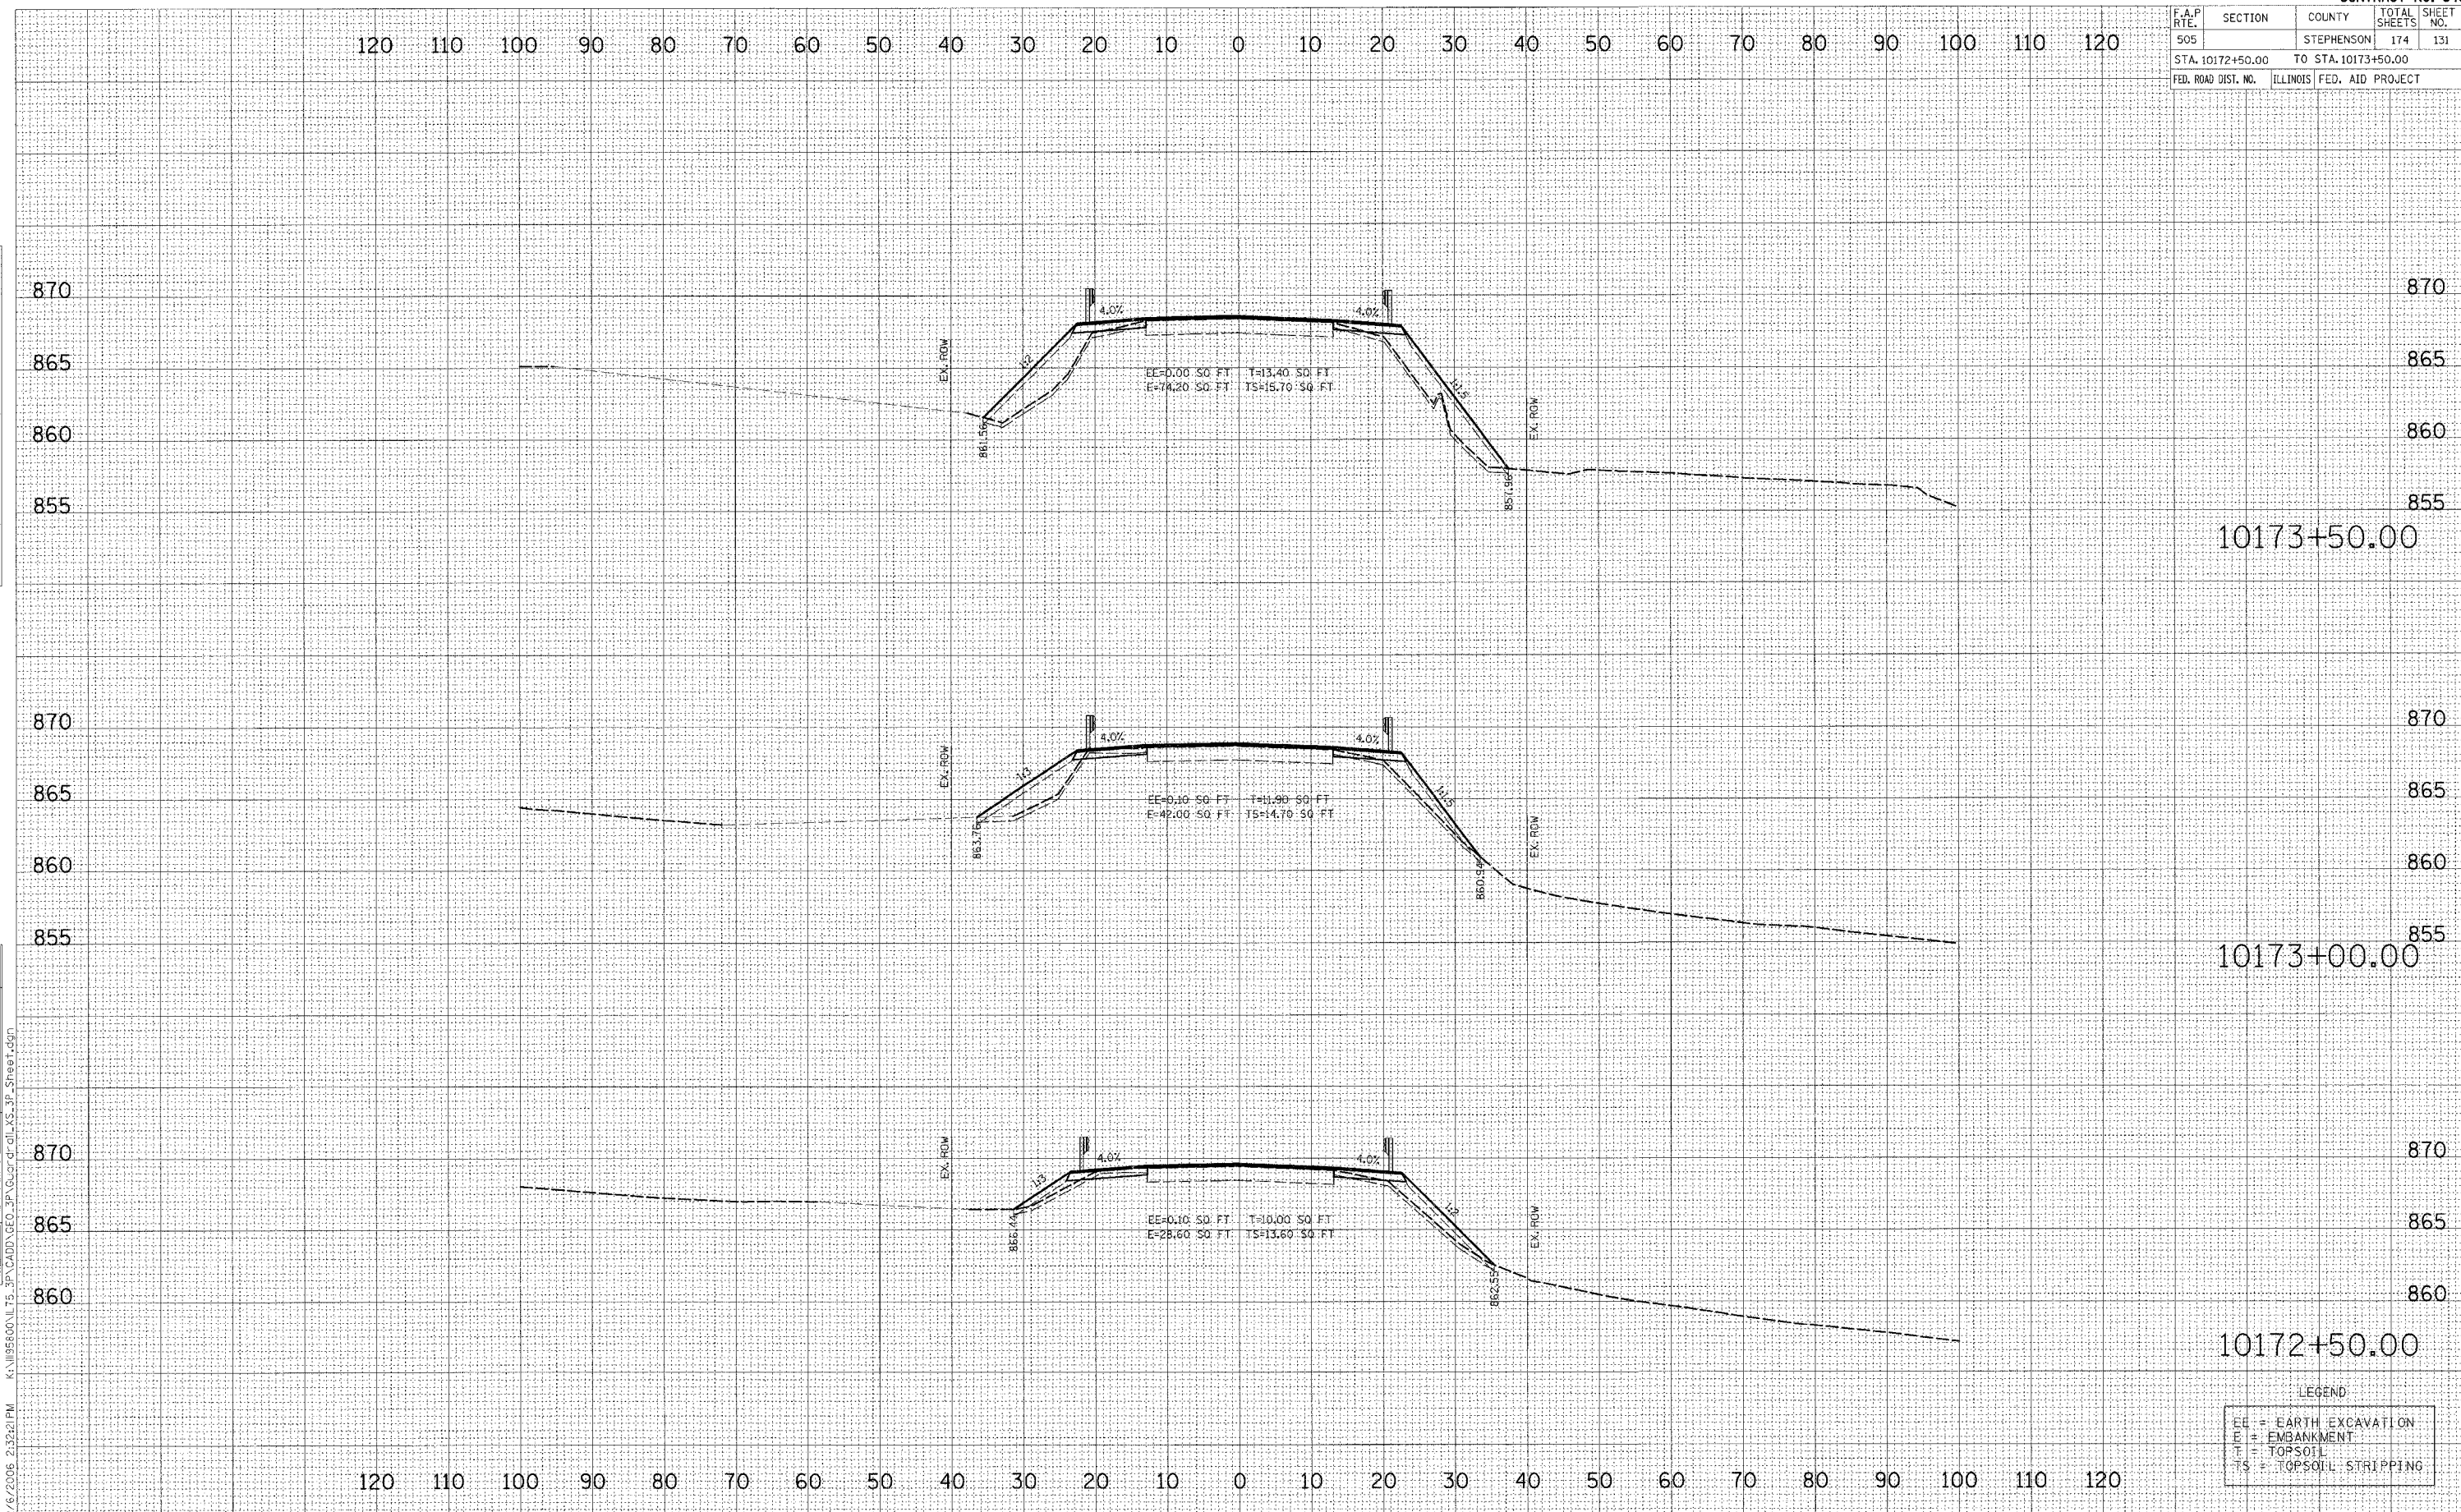

LEGEND

EE	= EARTH EXCAVATION
E	= EMBANKMENT
T	= TOPSOIL
TS	= TOPSOIL STRIPPING