


| F.A.P. RTE. | SECTION | COUNTY | TOTAL SHEETS | SHEET NO. |
|---------------------|---------|---------------------------|--------------|-----------|
| 505 | | STEPHENSON | 174 | 133 |
| STA. 10175+00.00 | | TO STA. 10176+00.00 | | |
| FED. ROAD DIST. NO. | | ILLINOIS FED. AID PROJECT | | |

| | |
|---------------|------|
| FINAL SURVEY | DATE |
| PLOTTED | |
| NOTE BOOK | |
| AREAS CHECKED | |
| NO. | |

| | |
|-----------------|------|
| ORIGINAL SURVEY | DATE |
| PLOTTED | |
| NOTE BOOK | |
| AREAS CHECKED | |
| NO. | |

2/6/2006 2:32:22 PM K:\10155800\1175_3P\CADD\GEO_3P\Guardrail_XS_3P_Sheet.dgn

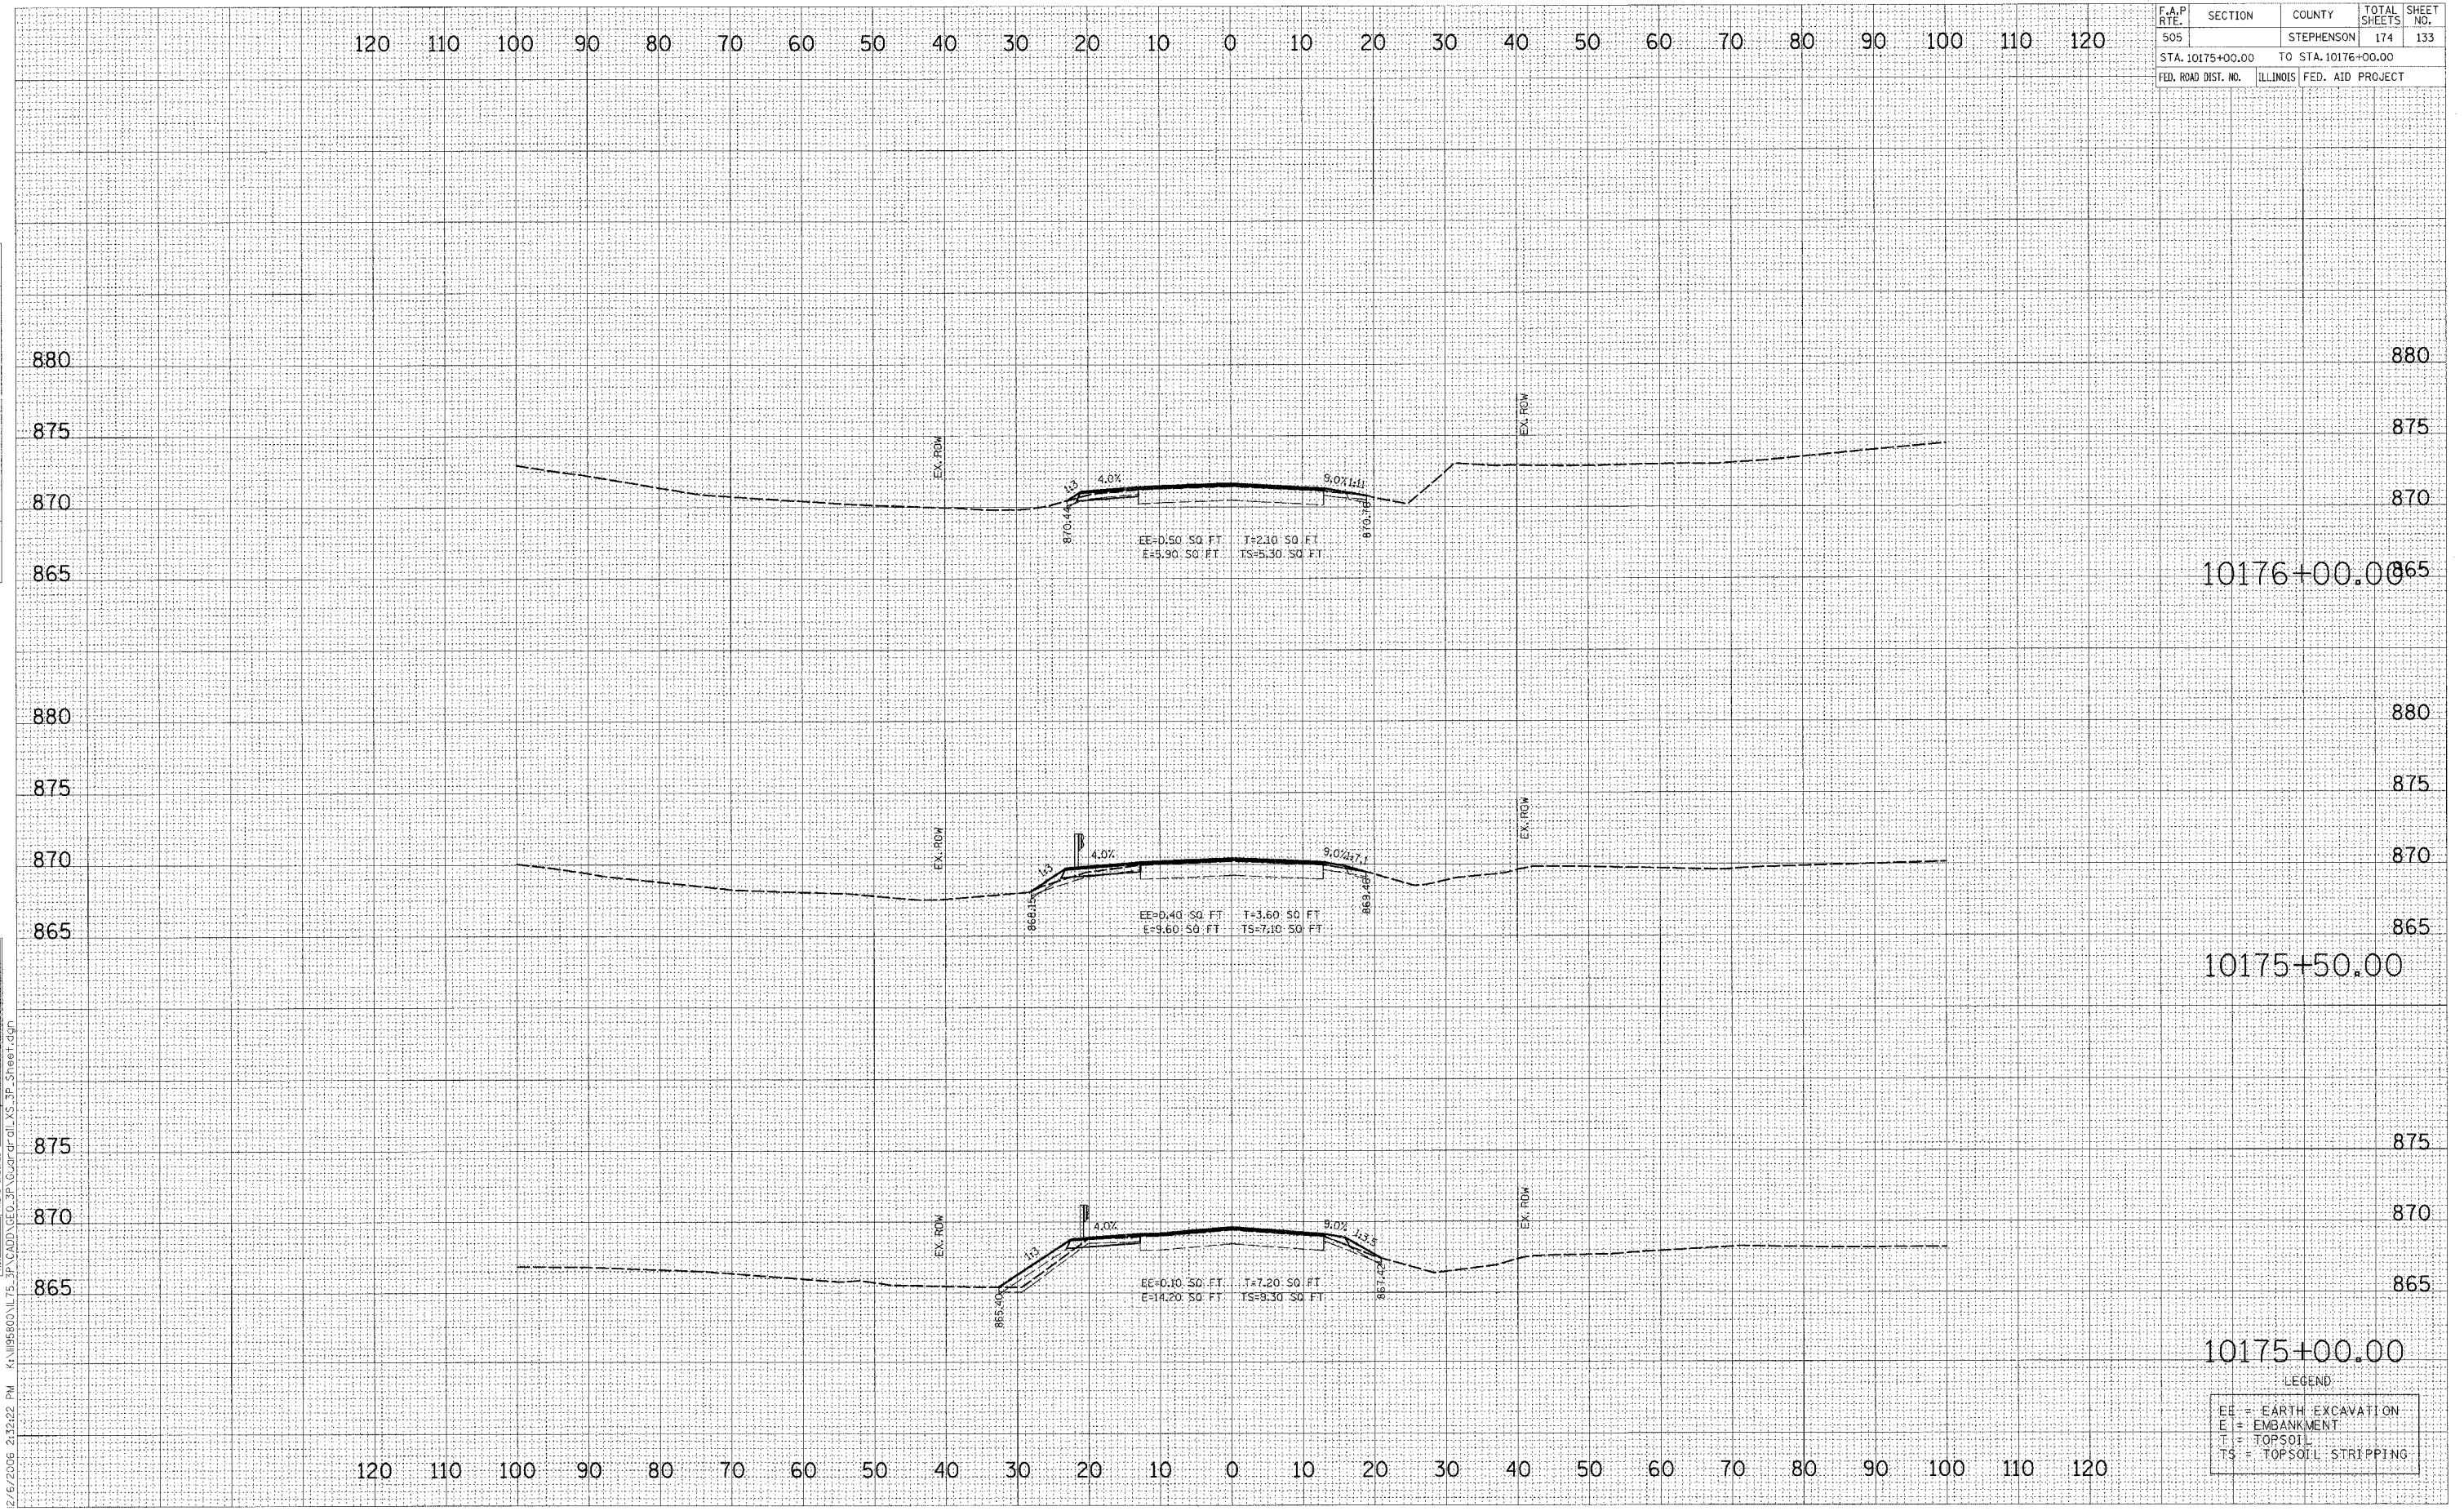

10176+00.00

10175+50.00

10175+00.00

LEGEND

| | |
|----|---------------------|
| EE | = EARTH EXCAVATION |
| E | = EMBANKMENT |
| T | = TOPSOIL |
| TS | = TOPSOIL STRIPPING |

**IL RTE 75 (3P)
GUARDRAIL**