

F.A.P. RTE.	SECTION	COUNTY	TOTAL SHEETS	SHEET NO.
505		STEPHENSON	174	138
STA. 10241+50.00		TO STA. 10242+50.00		
FED. ROAD DIST. NO.		ILLINOIS FED. AID PROJECT		

BY	DATE

FINAL SURVEY	DATE

NOTED	DATE


AREAS CHECKED	DATE

BY	DATE

ORIGINAL SURVEY	DATE

NOTED	DATE

AREAS CHECKED	DATE

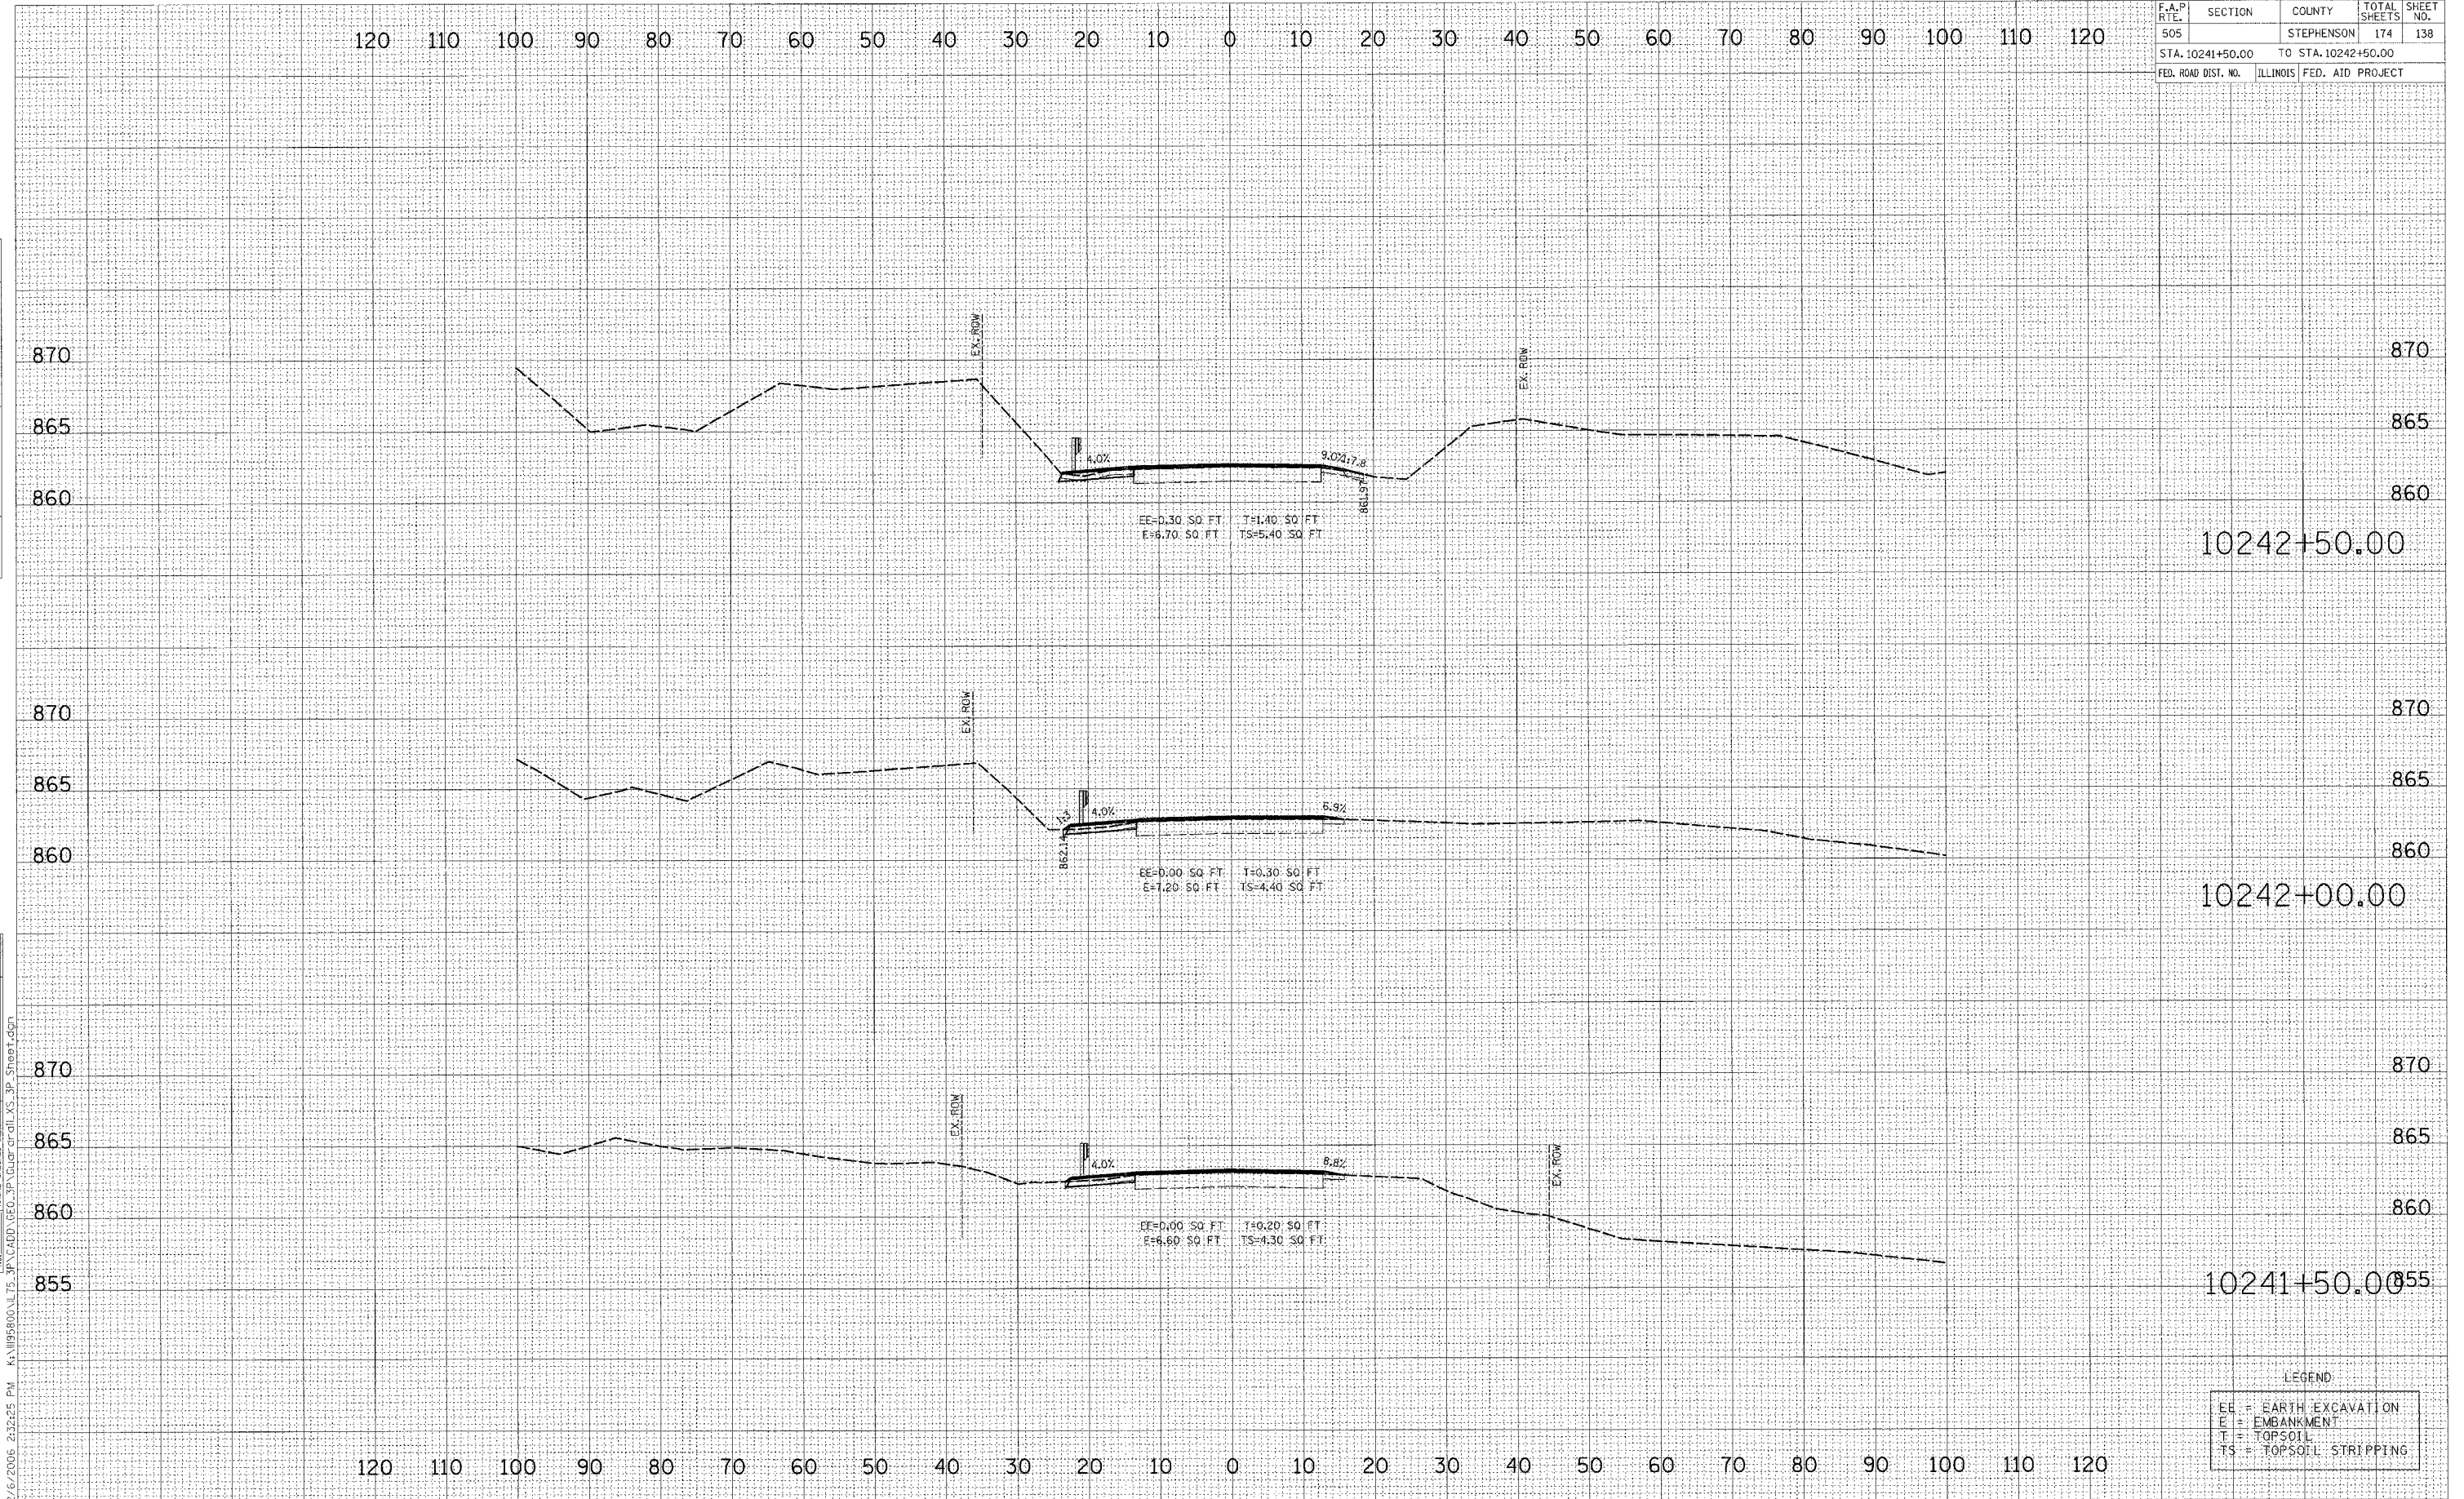

LEGEND

EE	= EARTH EXCAVATION
E	= EMBANKMENT
T	= TOPSOIL
TS	= TOPSOIL STRIPPING

12/6/2006 2:32:25 PM K:\1095800\175_3P\CADD\GEO_3P\Guardrail_XS_3P_Sheet.dgn