


| | | | | |
|---------------------|---------------------------|---------------------|--------------|-----------|
| F.A.P. RTE. | SECTION | COUNTY | TOTAL SHEETS | SHEET NO. |
| 505 | | STEPHENSON | 174 | 146 |
| STA. 10396+16.36 | | TO STA. 10397+00.00 | | |
| FED. ROAD DIST. NO. | ILLINOIS FED. AID PROJECT | | | |

| | |
|-----------------|----------|
| DATE | BY |
| | |
| ORIGINAL SURVEY | SURVEYED |
| NOTE BOOK | PLOTTED |
| NO. | DATE |
| | |
| AREAS CHECKED | |

| | |
|-----------------|----------|
| DATE | BY |
| | |
| ORIGINAL SURVEY | SURVEYED |
| NOTE BOOK | PLOTTED |
| NO. | DATE |
| | |
| AREAS CHECKED | |

K:\10396800\175_3P\CADD\GEO_3P\Guardrail_XS_3P_Sheet.dgn
 2/6/2006 2:32:31 PM

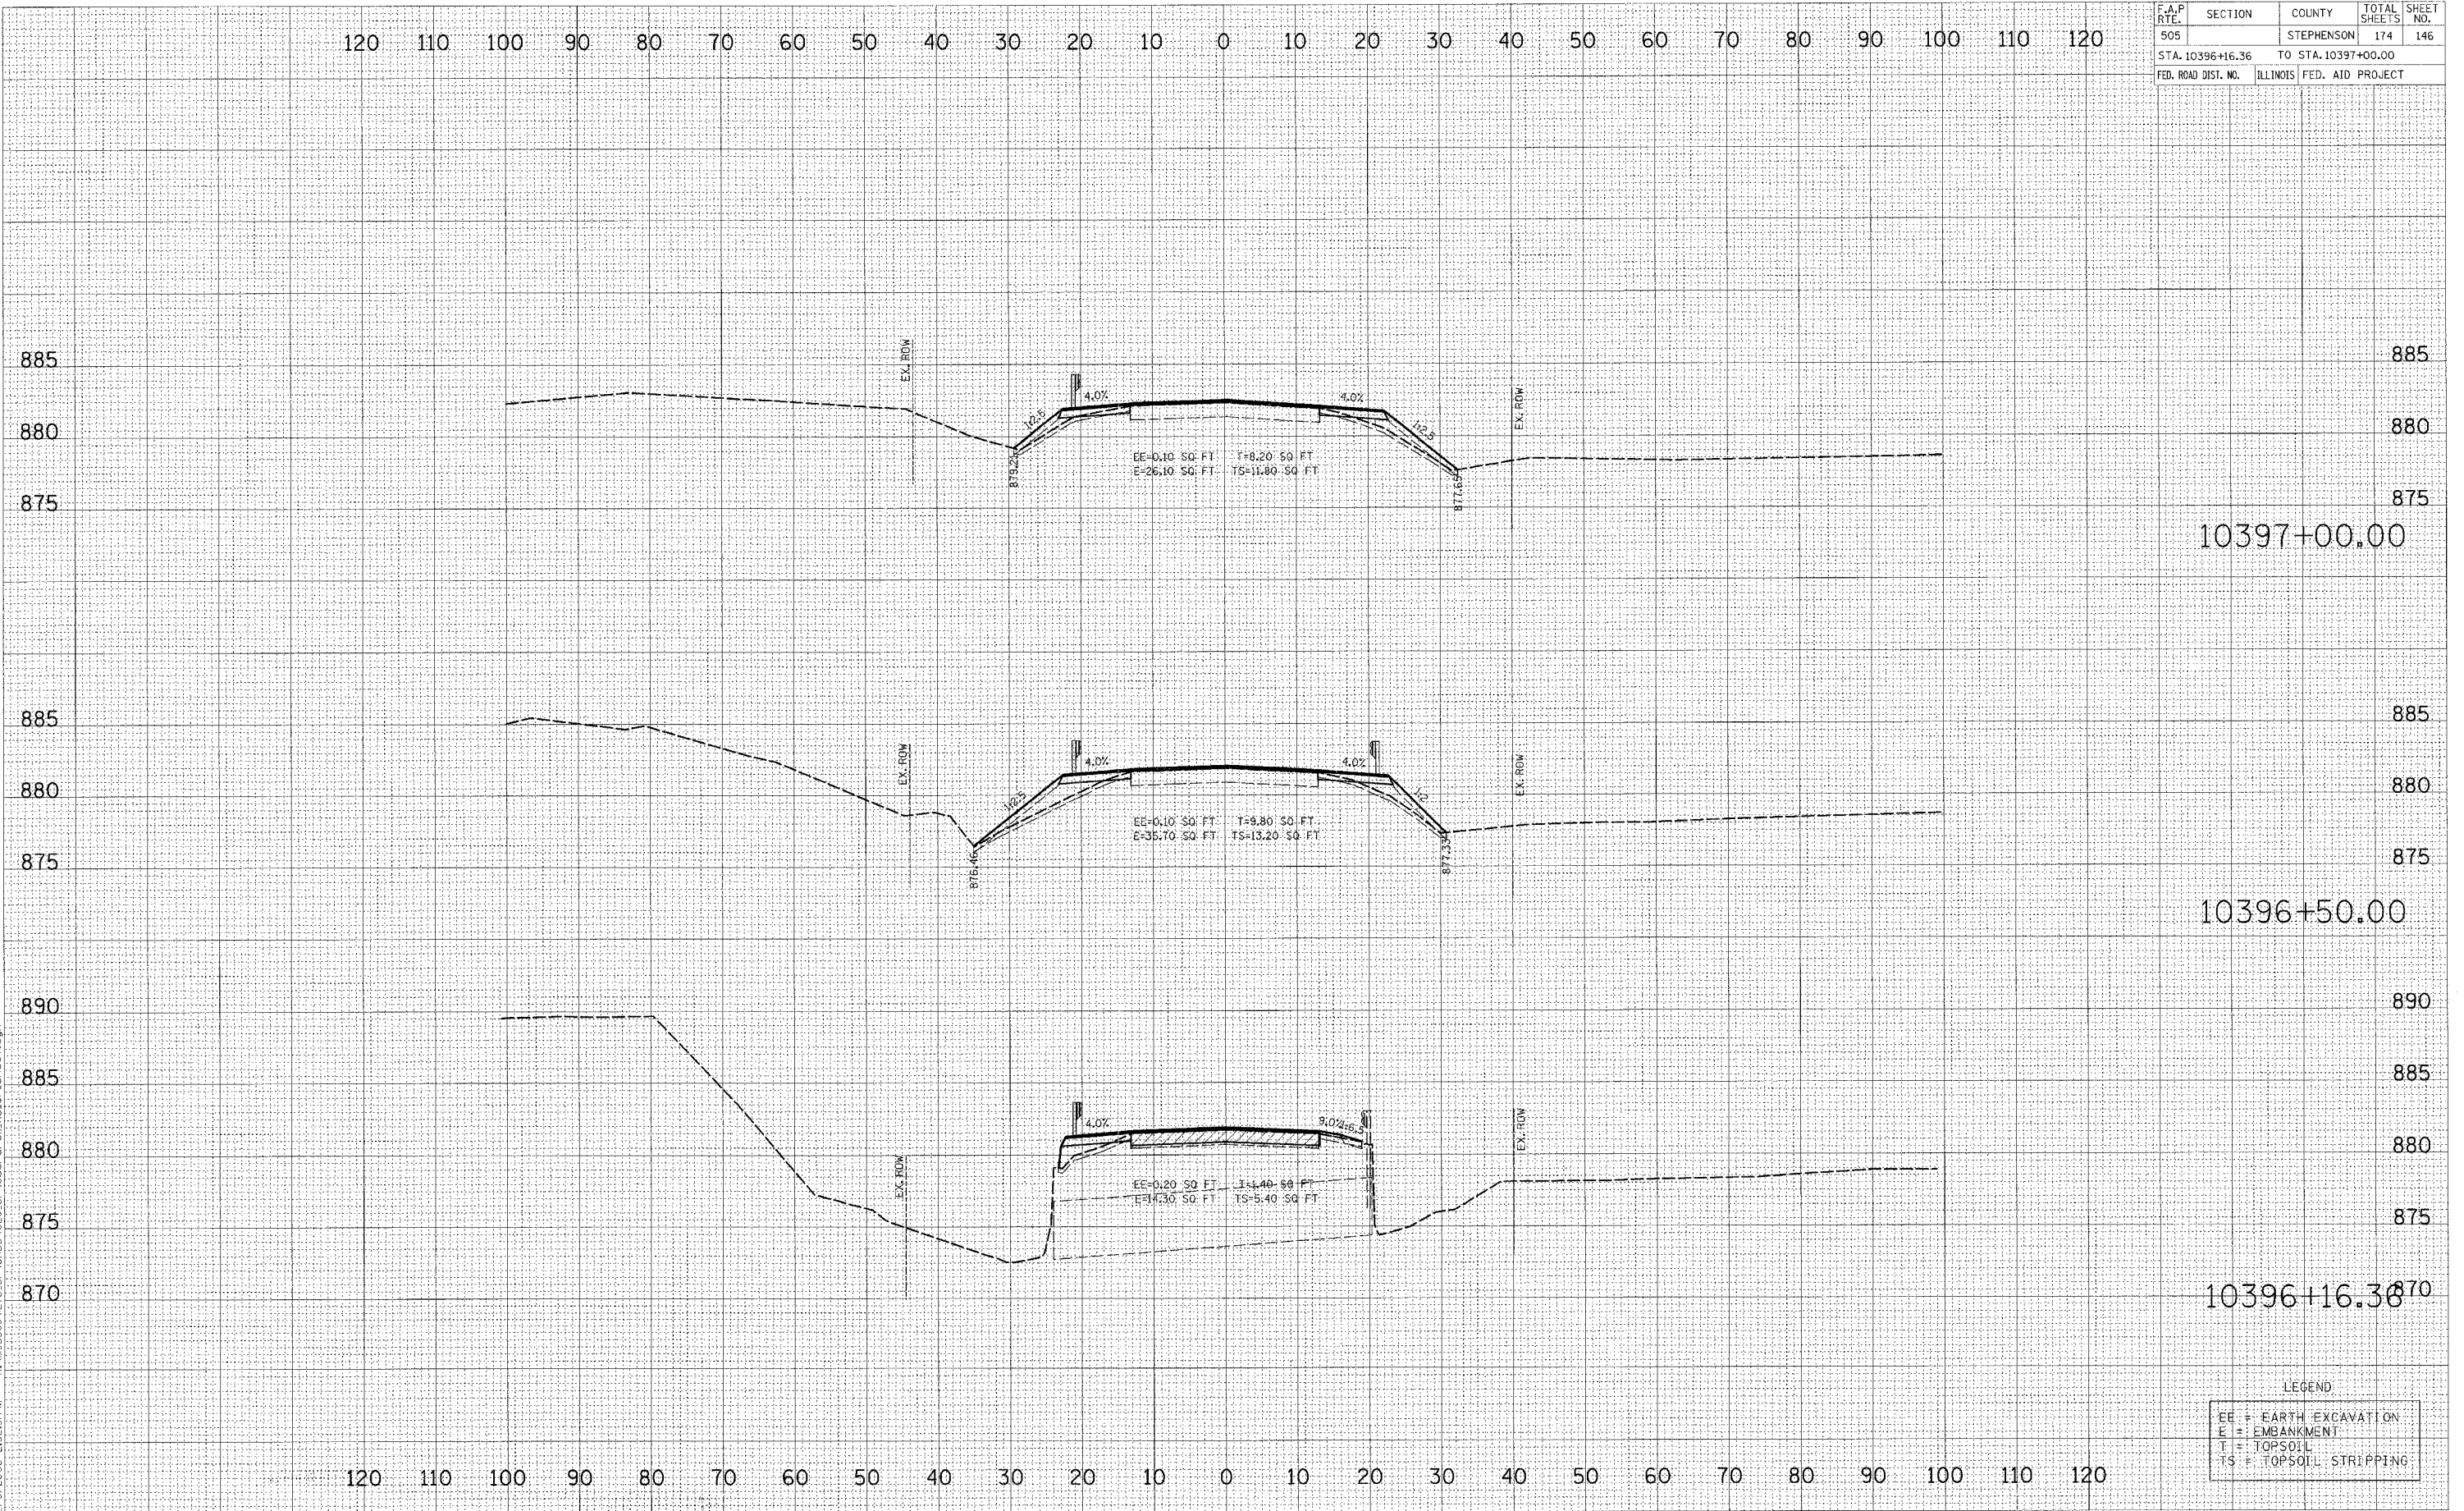

LEGEND

| | | |
|----|---|-------------------|
| EE | = | EARTH EXCAVATION |
| E | = | EMBANKMENT |
| T | = | TOPSOIL |
| TS | = | TOPSOIL STRIPPING |

**IL RTE 75 (3P)
 GUARDRAIL**