


F.A.P. RTE.	SECTION	COUNTY	TOTAL SHEETS	SHEET NO.
505		STEPHENSON	174	153
STA. 10494+00.00		TO STA. 10494+50.00		
FED. ROAD DIST. NO.	ILLINOIS FED. AID PROJECT			

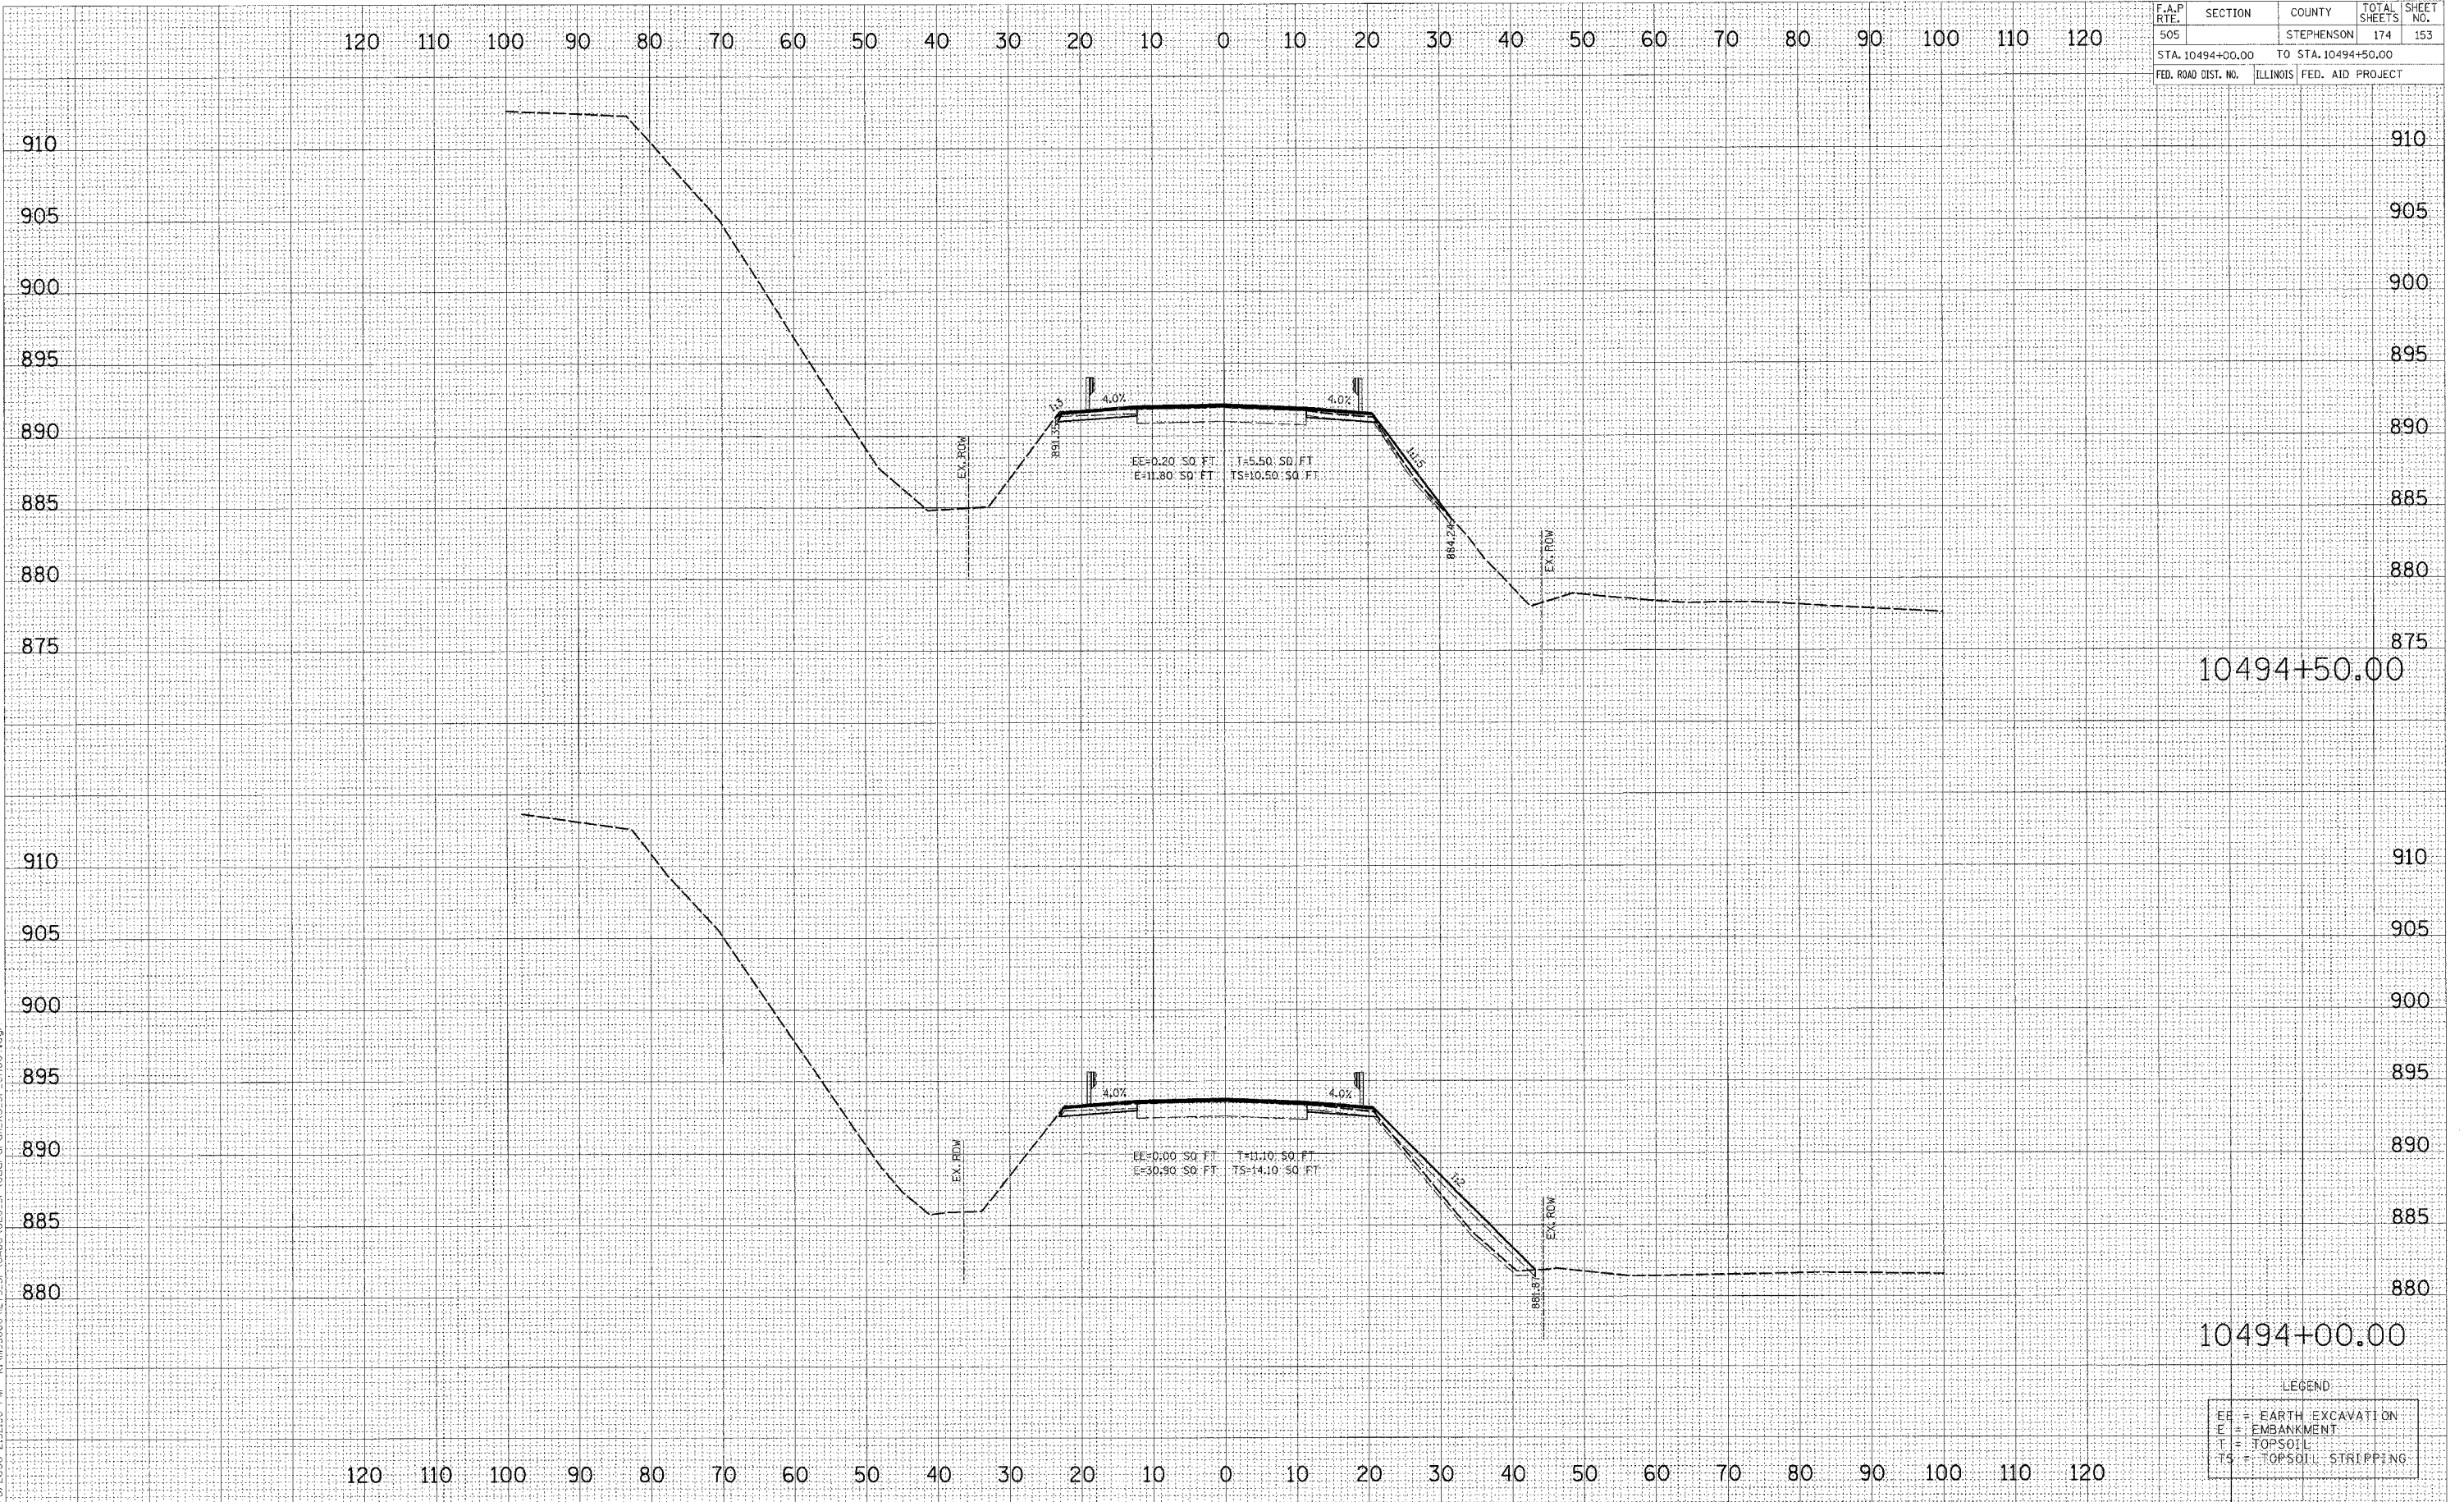

BY	DATE
FINAL SURVEY	SURVEY
PLOTTED	DATE
NOTE BOOK	NO.
AREAS CHECKED	

BY	DATE
ORIGINAL SURVEY	SURVEY
PLOTTED	DATE
NOTE BOOK	NO.
AREAS CHECKED	

12/5/2006 2:32:36 PM K:\1095800\175\_3P\CADD\GEO\_3P\GUDR\GIL\_XS\_3P\_Sheet.dgn

LEGEND

EE	= EARTH EXCAVATION
E	= EMBANKMENT
T	= TOPSOIL
TS	= TOPSOIL STRIPPING