


F.A.P. RTE.	SECTION	COUNTY	TOTAL SHEETS	SHEET NO.
505		STEPHENSON	174	155
STA. 10495+00.00 TO STA. 10495+50.00				
FED. ROAD DIST. NO.		ILLINOIS	FED. AID PROJECT	

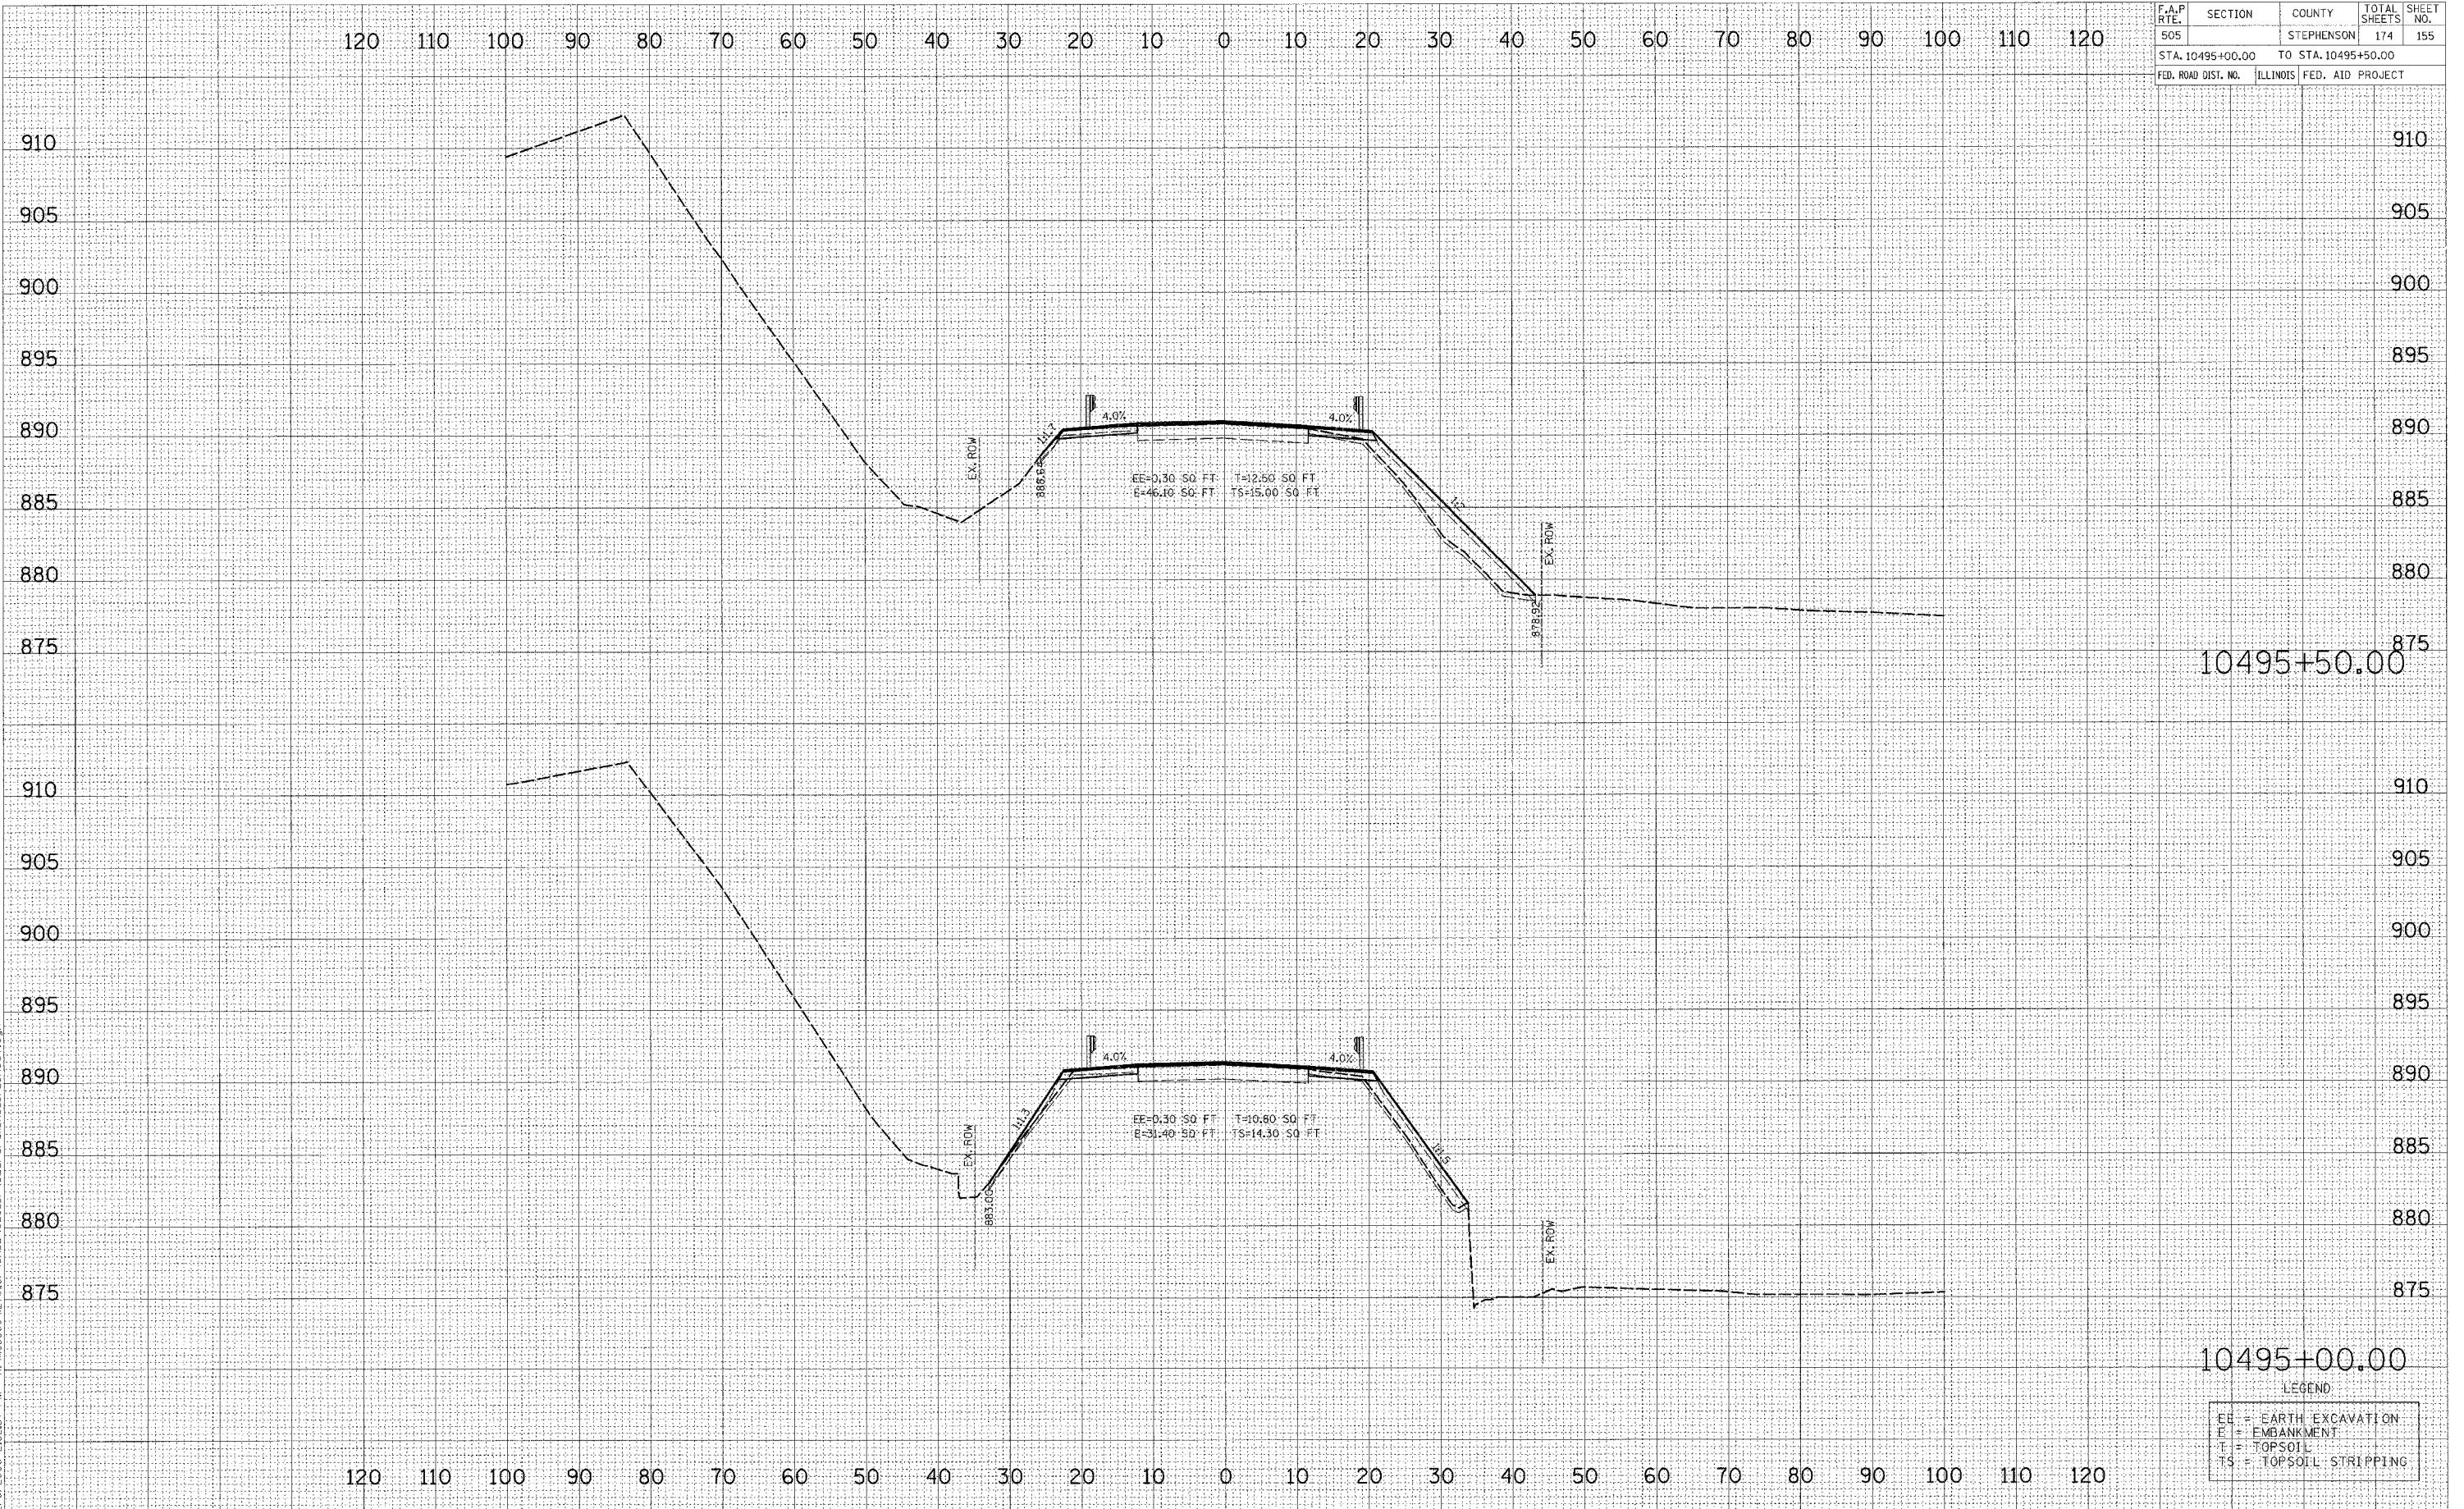

DATE	BY
DATE	BY
DATE	BY
DATE	BY

DATE	BY
DATE	BY
DATE	BY
DATE	BY

12/6/2006 2:32:37 PM K:\1955600\1175_3P\CADD\GEO_3P\Guardrail.XS_3P_Sheet.dgn

10495+50.00

10495+00.00

LEGEND

EE	=	EARTH EXCAVATION
E	=	EMBANKMENT
T	=	TOPSOIL
TS	=	TOPSOIL STRIPPING

**IL RTE 75 (3P)
GUARDRAIL**