


F.A.P. RTE.	SECTION	COUNTY	TOTAL SHEETS	SHEET NO.
505		STEPHENSON	174	158
STA. 10498+00.00		TO STA. 10499+00.00		
FED. ROAD DIST. NO.		ILLINOIS FED. AID PROJECT		

DATE	
BY	
FINAL SURVEY	
PLOTTED	
NOTE BOOK	
AREAS CHECKED	
NO.	

DATE	
BY	
ORIGINAL SURVEY	
PLOTTED	
NOTE BOOK	
AREAS CHECKED	
NO.	

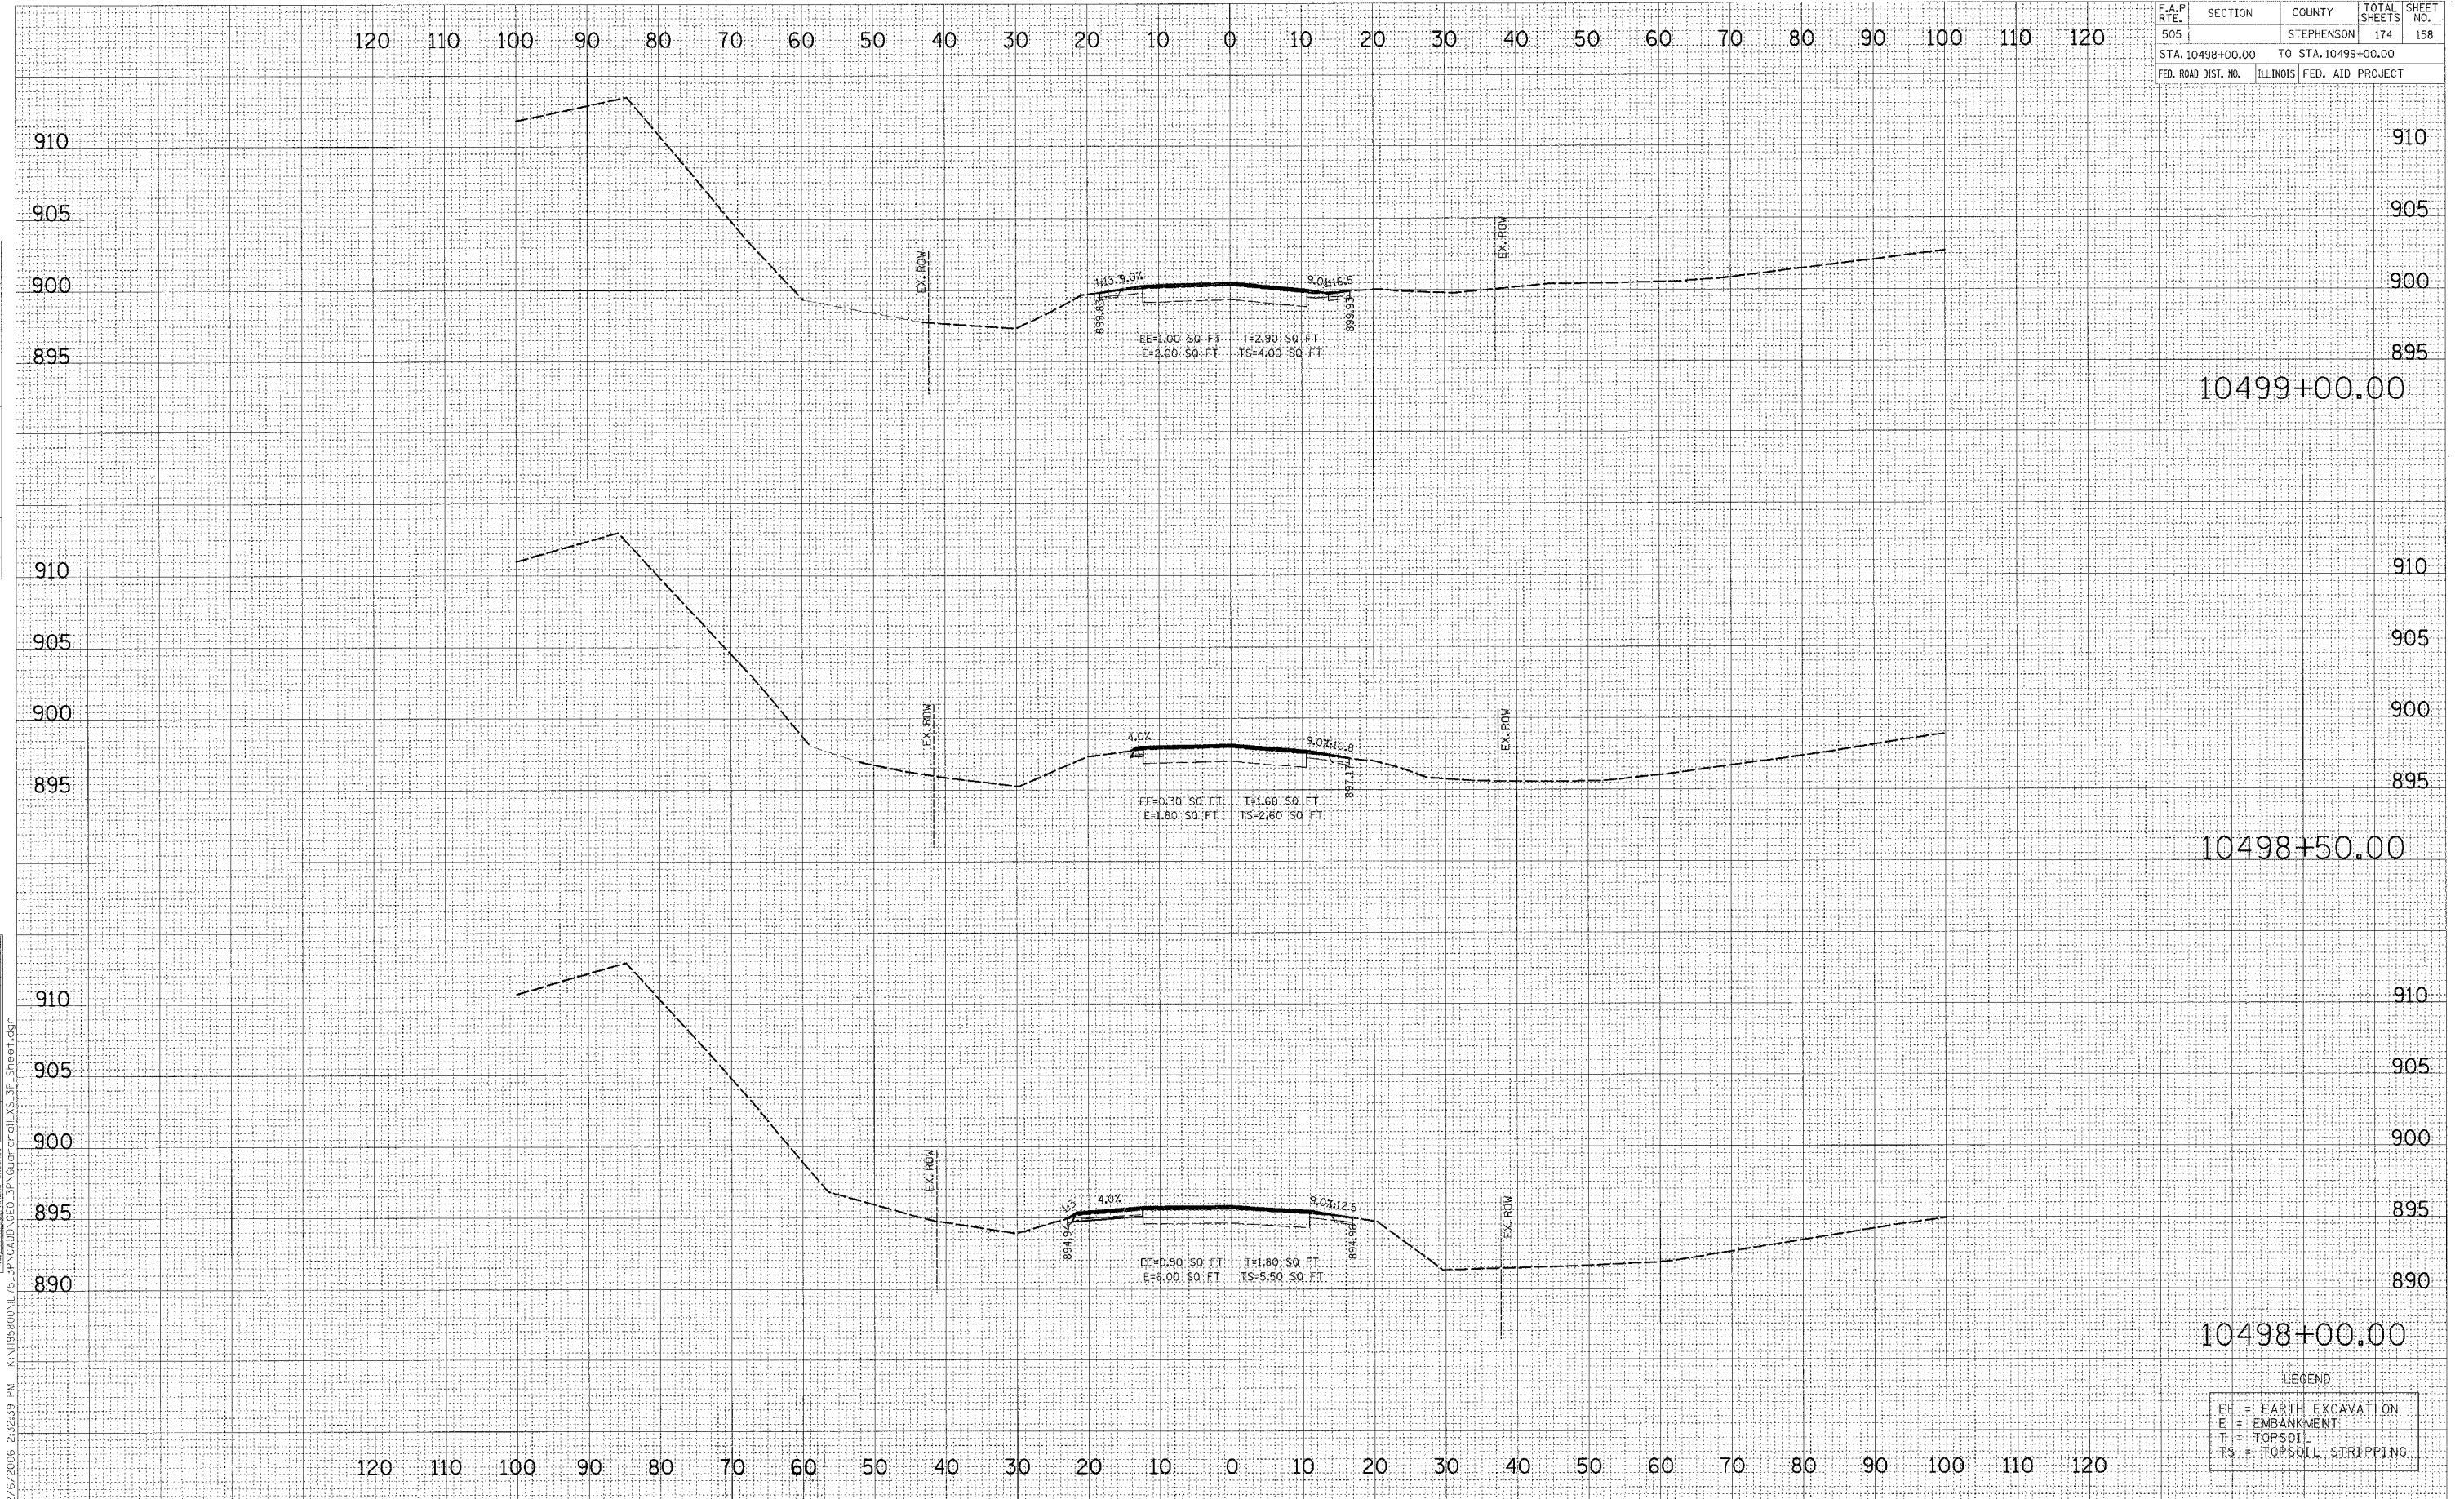

2/6/2006 2:32:33 PM K:\10958000\115_3P\CADD\GEO_3P\Guardrail.XS_3P_Sheet.dgn

LEGEND

EE	= EARTH EXCAVATION
E	= EMBANKMENT
T	= TOPSOIL
TS	= TOPSOIL STRIPPING