


F.A.P. RTE.	SECTION	COUNTY	TOTAL SHEETS	SHEET NO.
505		STEPHENSON	174	167
STA. 10583+50.00		TO STA. 10584+00.00		
FED. ROAD DIST. NO.		ILLINOIS FED. AID PROJECT		

DATE	
BY	
FINAL SURVEY	
SHRINKED	
PLOTTED	
NOTE BOOK	
AREAS CHECKED	
NO.	

DATE	
BY	
ORIGINAL SURVEY	
SHRINKED	
PLOTTED	
NOTE BOOK	
AREAS CHECKED	
NO.	

2/6/2006 2:22:45 PM K:\1058300\175_3P\CADD\GEO_3P\COR_3P.dwg

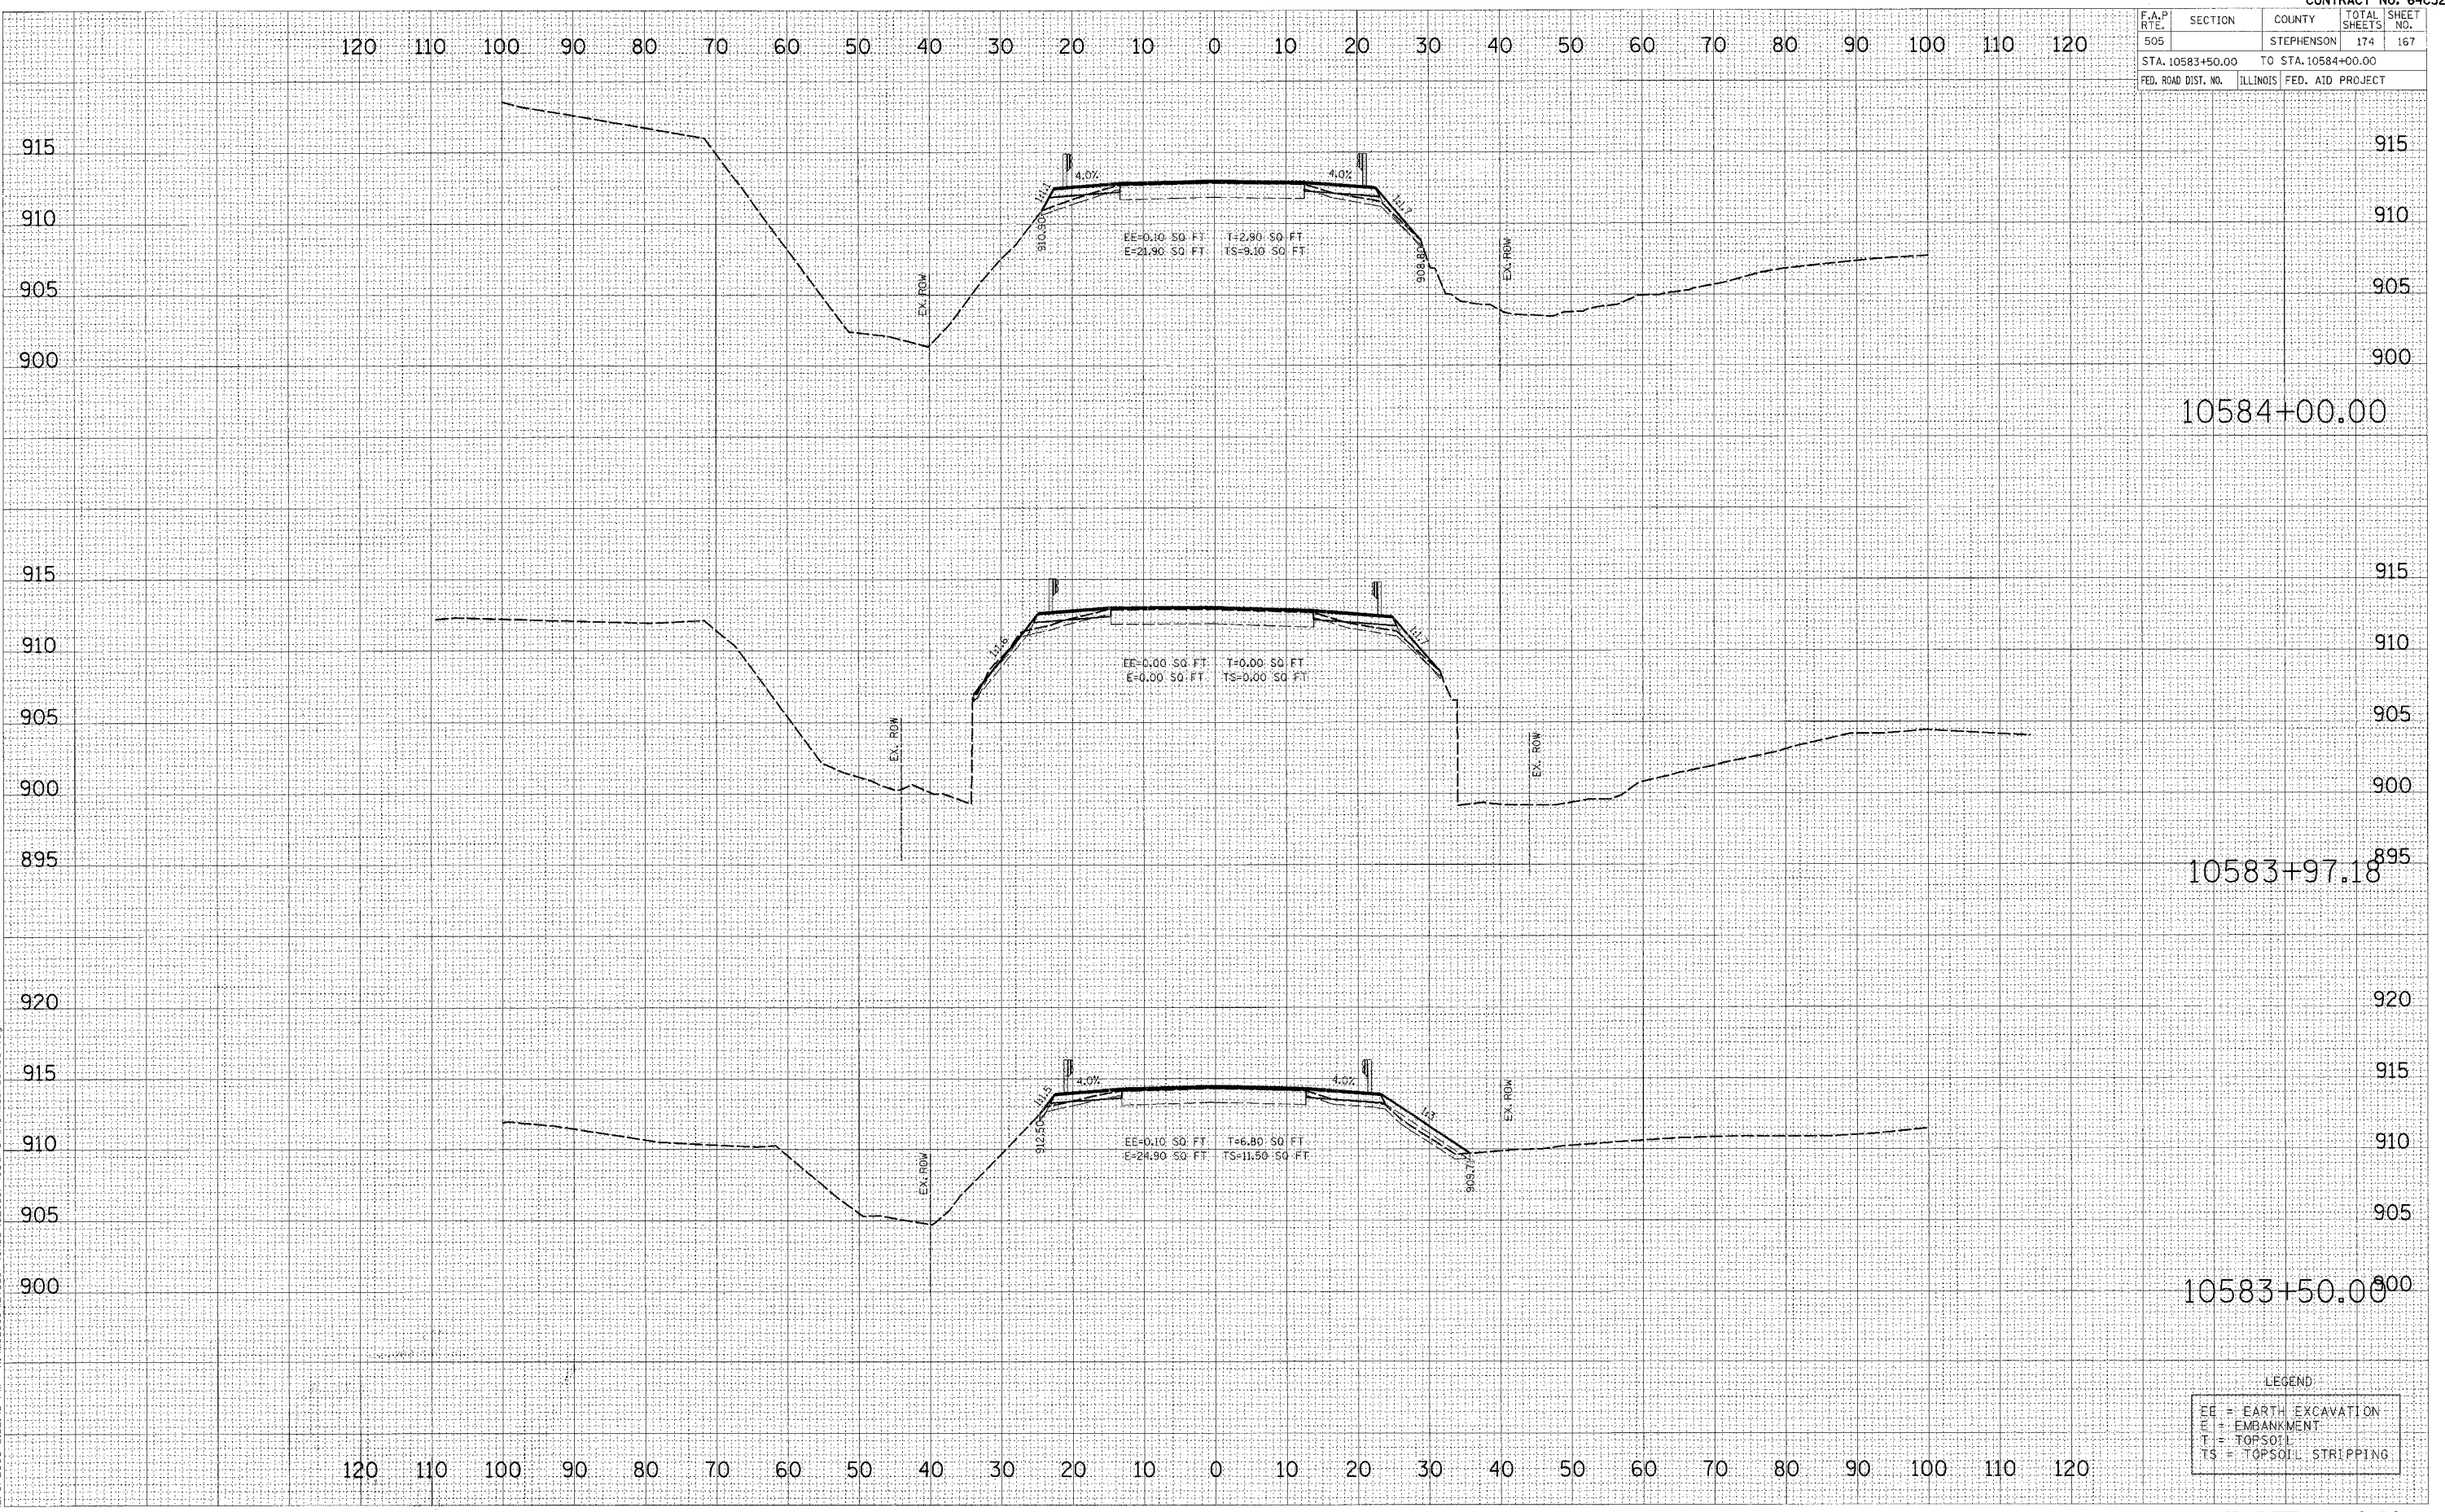

LEGEND

EE	= EARTH EXCAVATION
E	= EMBANKMENT
T	= TOPSOIL
TS	= TOPSOIL STRIPPING

IL RTE 75 (3P)
GUARDRAIL