


F.A.P. RTE.	SECTION	COUNTY	TOTAL SHEETS	SHEET NO.
505		STEPHENSON	174	171
STA. 10588+50.00		TO STA. 10589+50.00		
FED. ROAD DIST. NO.		ILLINOIS FED. AID PROJECT		

DATE	
BY	
FINAL SURVEY	
PLOTTED	
NOTE BOOK	
AREAS CHECKED	
NO.	

DATE	
BY	
ORIGINAL SURVEY	
PLOTTED	
NOTE BOOK	
AREAS CHECKED	
NO.	

12/16/2006 2:32:48 PM K:\1058800\175_3P_CADD_GEO_3P_V-Cor.dwg X.S. 3P_Sheet+5gn

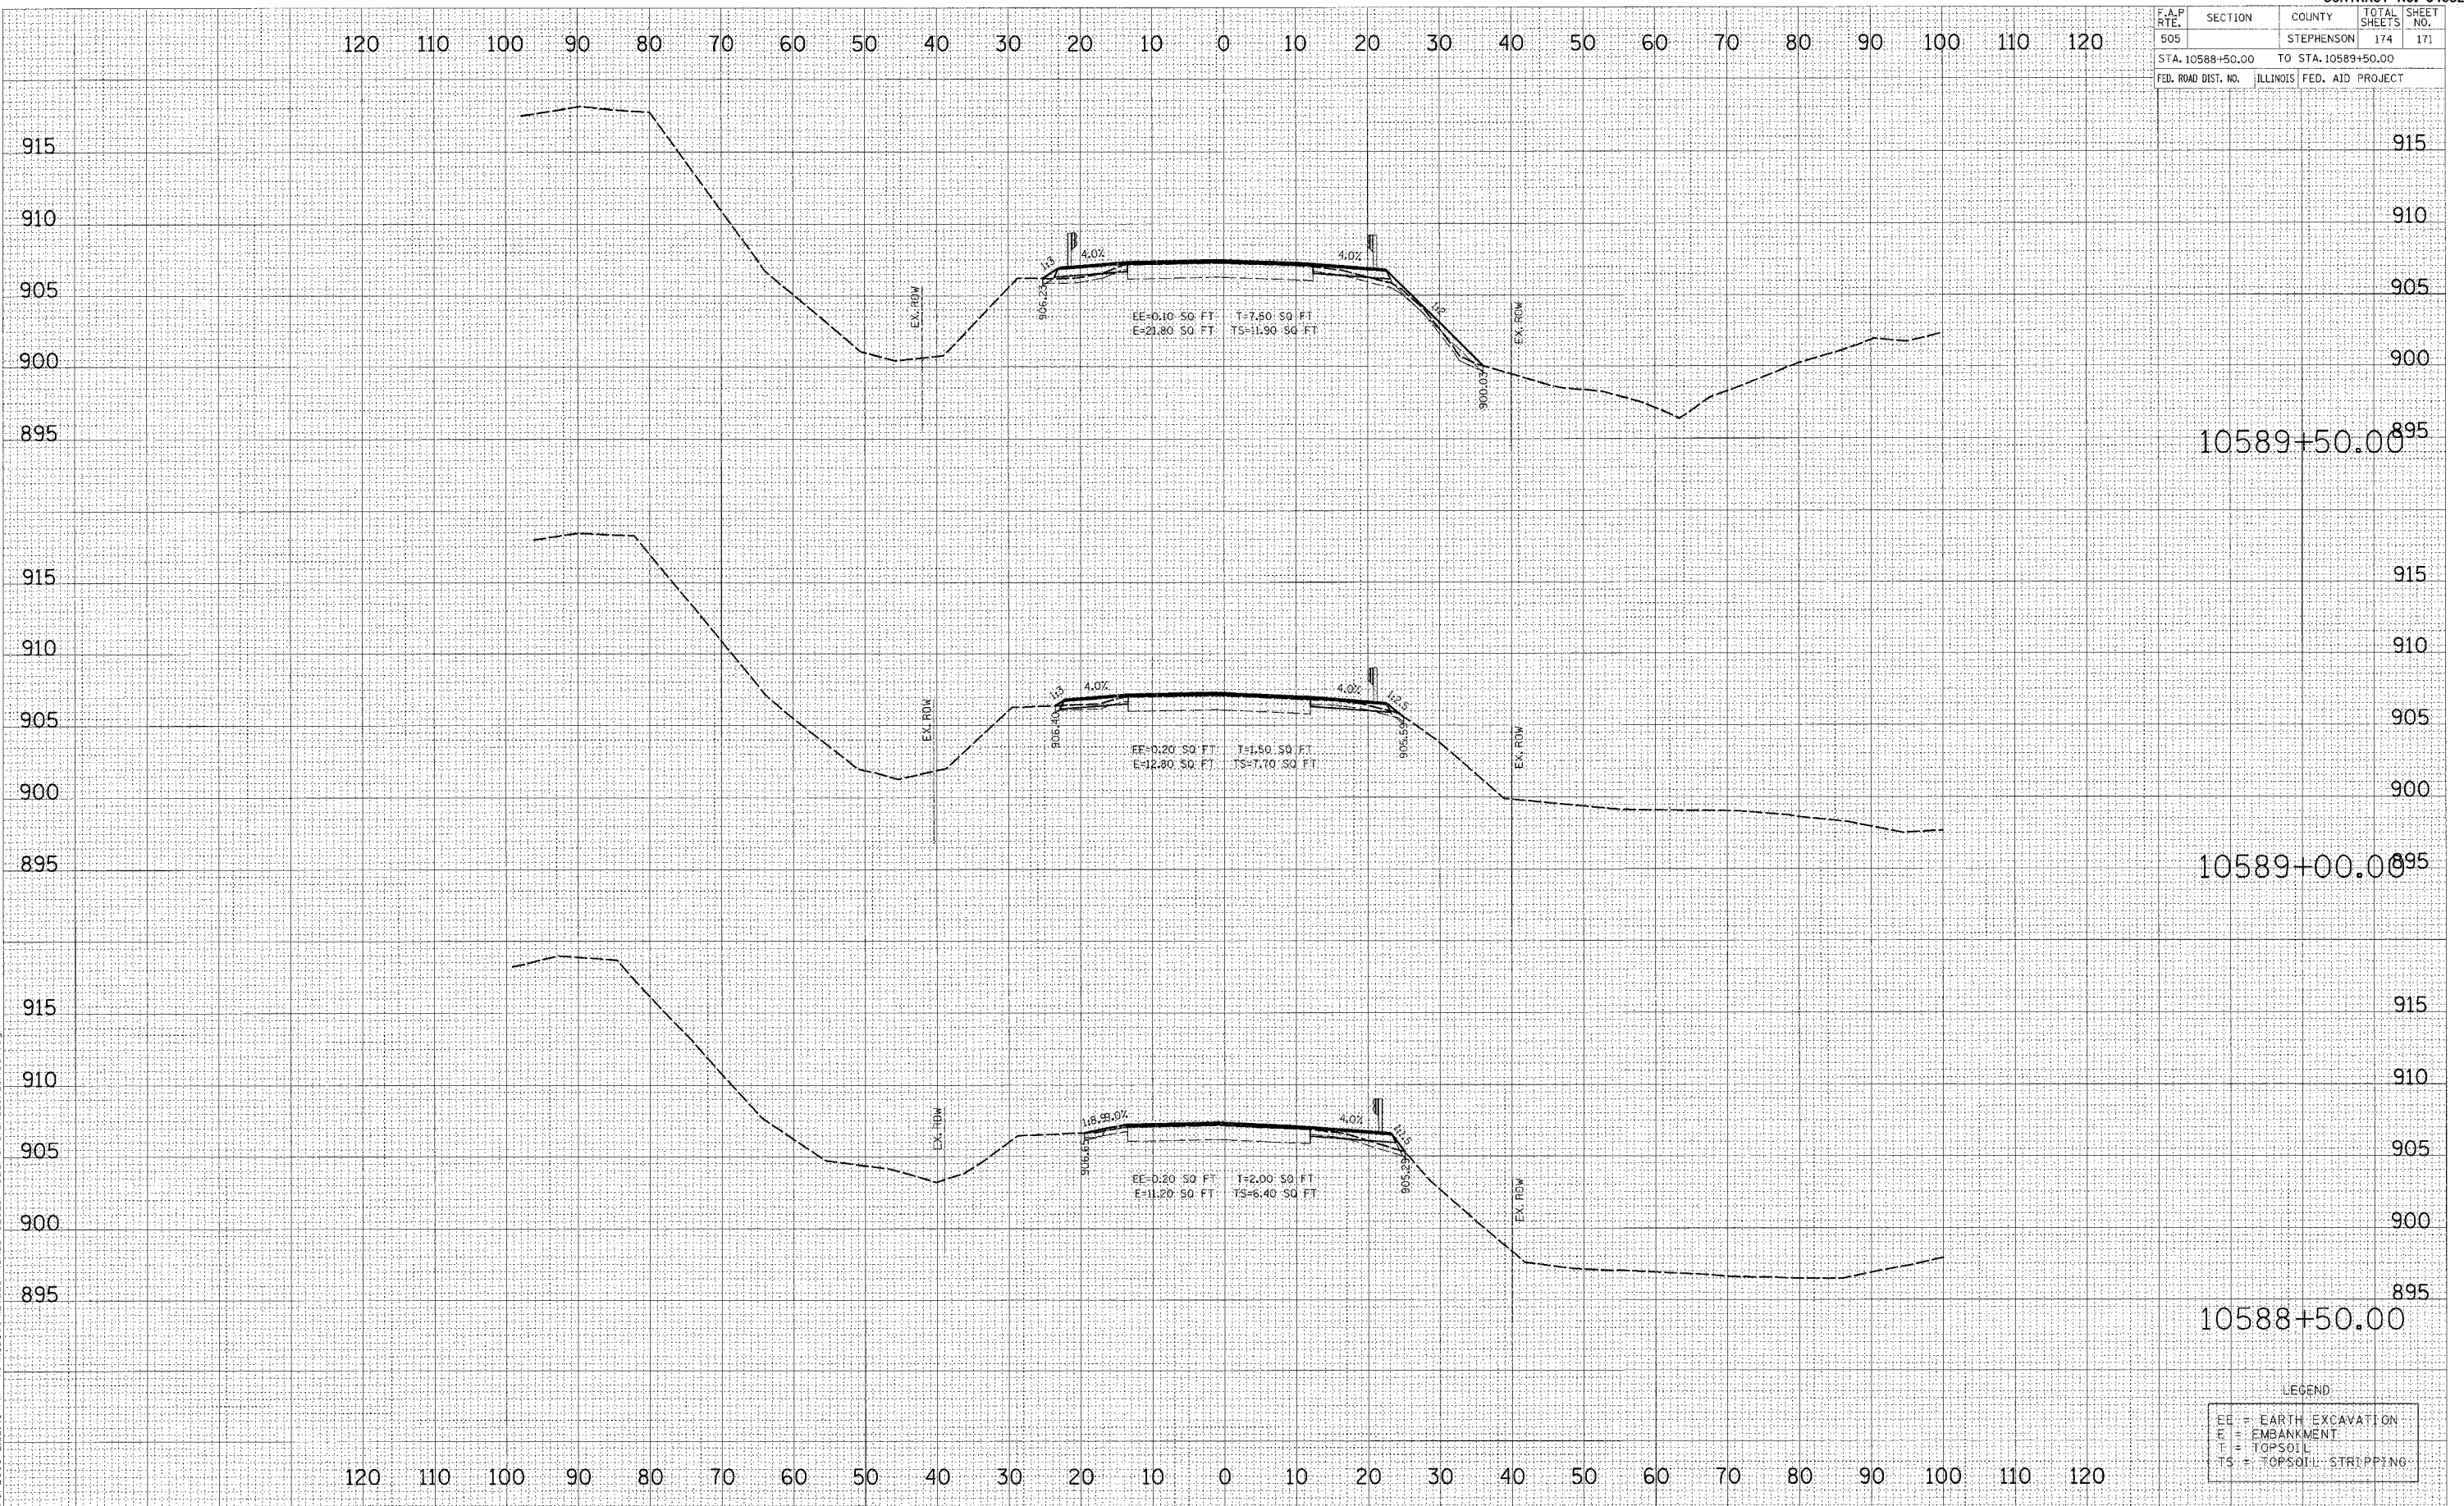

IL RTE 75 (3P)
GUARDRAIL