


F.A. RTE.	SECTION	COUNTY	TOTAL SHEETS	SHEET NO.
---	---	---	9	4
STA. ----- TO STA. -----		FED. ROAD DIST. NO. ILLINOIS FED. AID PROJECT		

- FAI Route 39 (I-39) & FAP Route 754 (IL 76)
- Section (201-2HB & 101-BR)M
- Winnebago & Boone Counties

TYPICAL SECTIONS

ILL 76 RESURFACING
STA 587+00 TO 928+48

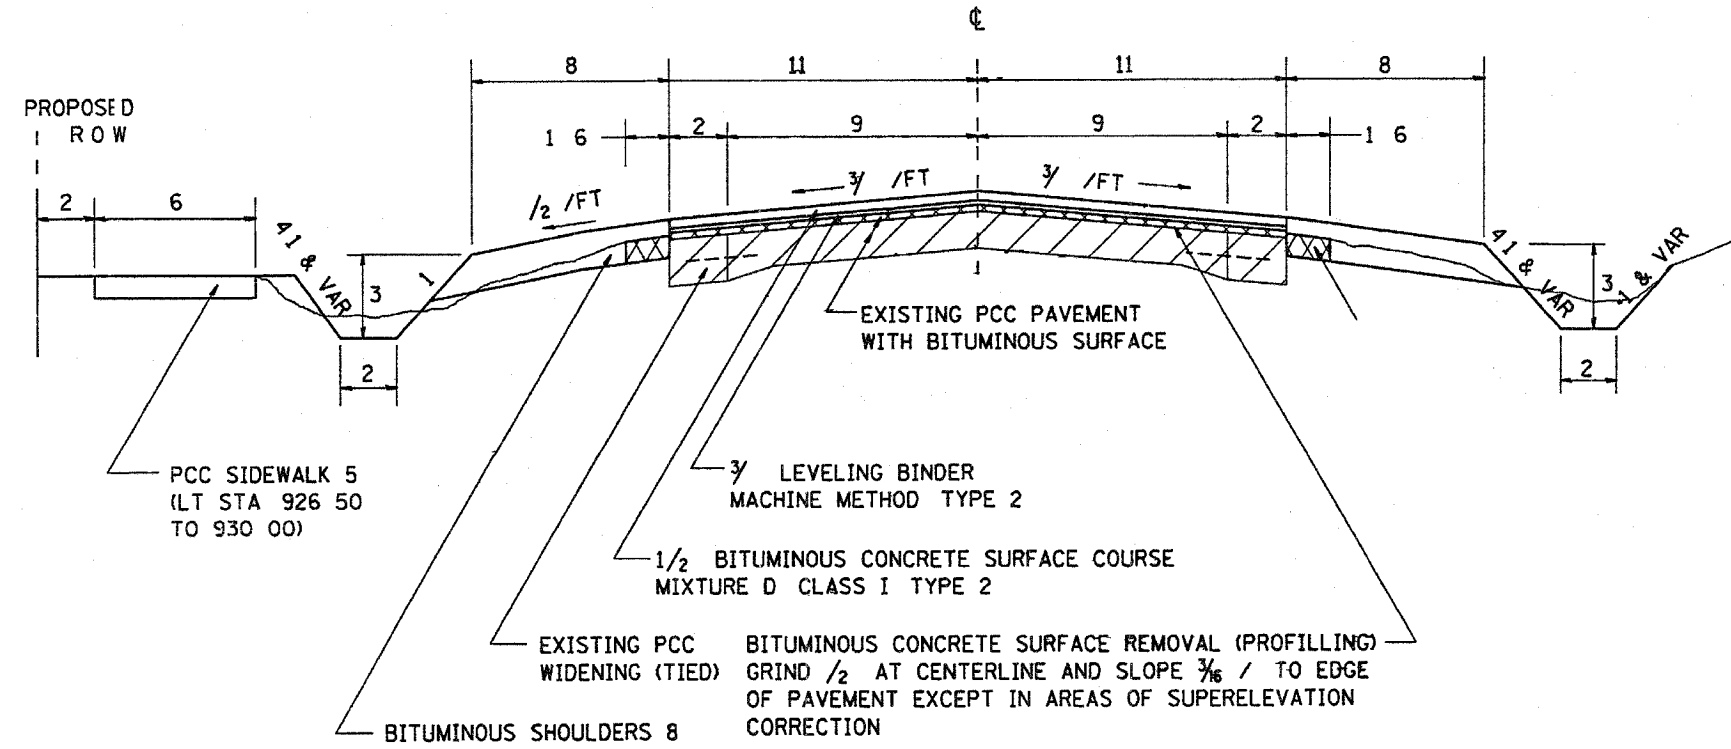

NOTE 717 97 723+39 BRIDGE OMISSION

NOTE STA 190 90
1 LE/ELING
STA 501 57
/ LEVELIN

EXISTING TYPICAL SECTIONS – FOR INFORMATION ONLY