


F.A. RTE.	SECTION	COUNTY	TOTAL SHEETS	SHEET NO.
..	..	..	..	..
..	..	..	..	..
STA. .... TO STA. ....		FED. ROAD DIST. NO. ... ILLINOIS FED. AID PROJECT		

- FAI Route 39 (I-39) & FAP Route 754 (IL 76)
- \*\* Section (201-2HB & 101-BRIM)
- \*\*\* Winnebago & Boone Counties


# TYPICAL SECTIONS

STA. 2430+86.50 - 2442+66.15  
 STA. 2443+33.87 - 2571+66.20  
 NORMAL SECTION  
 I-39

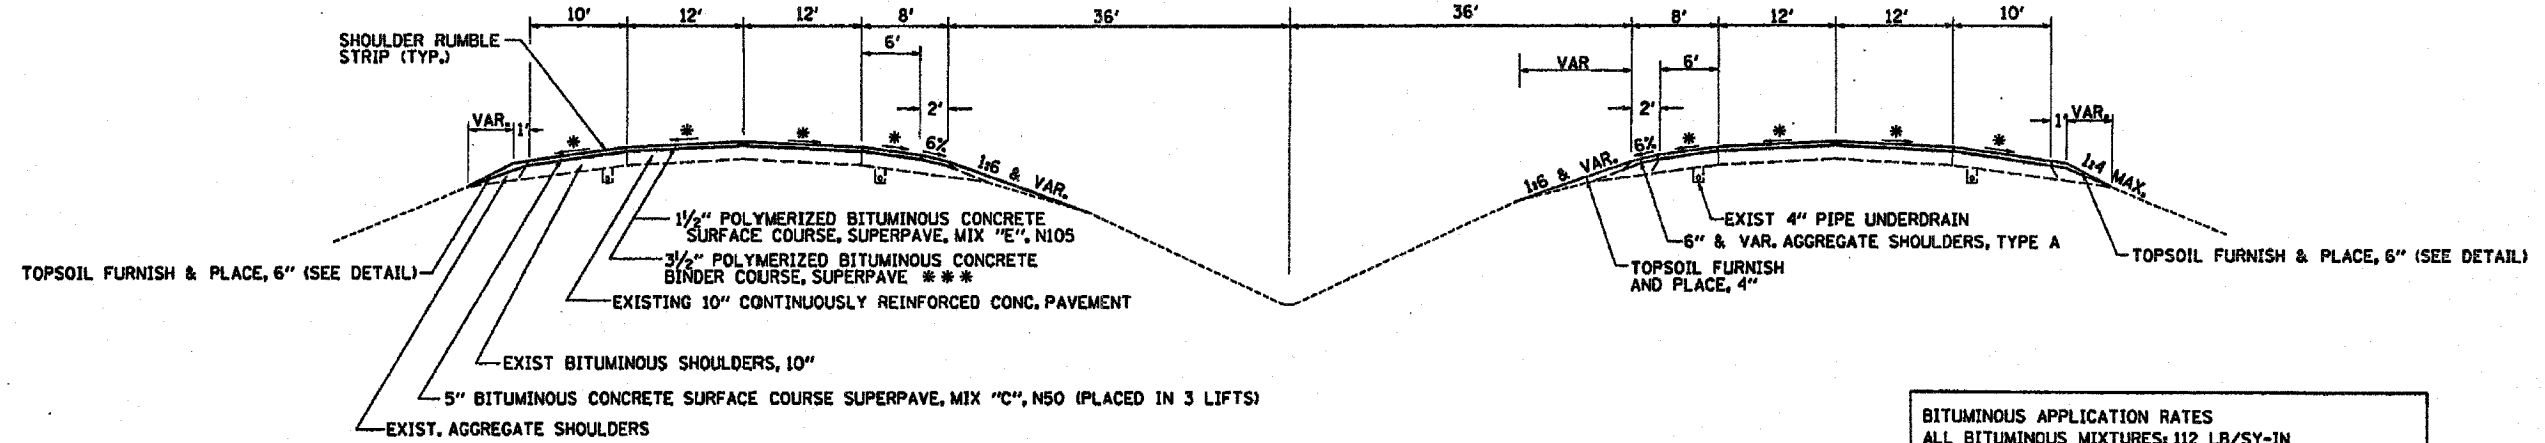

**BITUMINOUS APPLICATION RATES**  
 ALL BITUMINOUS MIXTURES: 112 LB/SY-IN  
 BITUMINOUS MATERIAL (PRIME COAT): 0.000286 TON/SY  
 AGGREGATE (PRIME COAT): 0.0015 TON/SY

SUPERELEVATED SECTION  
 I-39

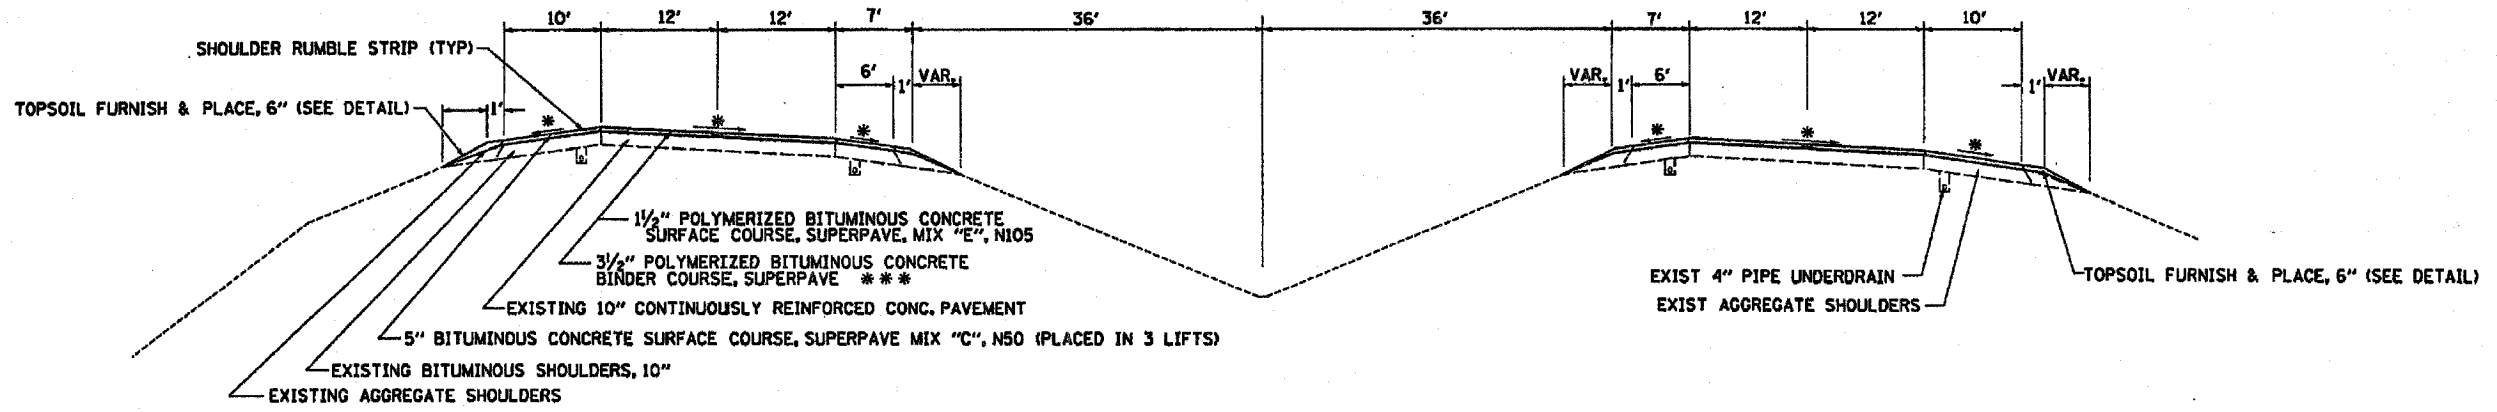

- \* MATCH EXISTING SLOPES (1.25% MIN.)
- \*\* SEE SCHEDULE FOR WIDTHS
- \*\*\* BOTTOM LIFT 2-1/4" IL-19.0, N105
- SECOND LIFT 1-1/4" IL-9.5, N105

**EXISTING TYPICAL SECTIONS – FOR INFORMATION ONLY**