

INDEX OF SHEETS

- 1 COVER SHEET
- 2 GENERAL NOTES & COMMITMENTS
- 3-4 SUMMARY OF QUANTITIES
- 5-6 TYPICAL SECTIONS
- 7-10 SCHEDULE OF QUANTITIES
- 11 TIE POINTS
- 12-15 PROJECT LAYOUT
- 16-19 PAVEMENT MARKING PLAN
- 20-24 DETECTOR LOOP REPLACEMENT DETAILS
- 25-31 STRUCTURE REPAIR PLANS
- 32-34 DETAILS

HIGHWAY STANDARDS

- 000001-04 STANDARD SYMBOLS, ABBREVIATIONS AND PATTERNS
- 667101 PERMANENT SURVEY MARKERS
- 701001-01 OFF-ROAD OPERATIONS 2L, 2W, MORE THAN 15' AWAY
- 701006-02 OFF-ROAD OPERATIONS 2L, 2W 15' TO 24' FROM PAVEMENT EDGE
- 701011-01 OFF-ROAD MOVING OPERATIONS 2L, 2W DAY ONLY
- 701101-01 OFF-ROAD OPERATIONS, MULTILANE 15' TO 24' FROM PAVEMENT EDGE
- 701301-02 LANE CLOSURE 2L, 2W SHORT TIME OPERATIONS
- 701311-02 LANE CLOSURE 2L, 2W MOVING OPERATIONS - DAY ONLY
- 701501-03 URBAN LANE CLOSURE 2L, 2W UNDIVIDED
- 701502-01 URBAN LANE CLOSURE 2L, 2W WITH BIDIRECTIONAL LEFT TURN LANE
- 701601-04 URBAN LANE CLOSURE 1W OR 2W WITH NONTRAVERSABLE MEDIAN
- 701701-04 URBAN LANE CLOSURE MULTILANE INTERSECTION
- 702001-06 TRAFFIC CONTROL DEVICES
- 780001-01 TYPICAL PAVEMENT MARKINGS
- 781001-02 TYPICAL APPLICATIONS, RAISED REFLECTIVE PAVEMENT MARKERS
- 886001 DETECTOR LOOP INSTALLATIONS
- 886006 TYPICAL LAYOUT FOR DETECTOR LOOPS

**STATE OF ILLINOIS
DEPARTMENT OF TRANSPORTATION
DIVISION OF HIGHWAYS
PLANS FOR PROPOSED
FEDERAL AID HIGHWAY**

**F.A.P. ROUTE 326 (IL 47)
SECTION (108, 109)RS-4**

PROJECT F-0326 (066)


KENDALL COUNTY

C-93-035-04


**INTERMITTENT RESURFACING IL. 47
NORTH OF US ROUTE 34 TO
NORTH OF ILLINOIS ROUTE 126**

F.A.P. RTE.		SECTION	COUNTY	TOTAL SHEETS	SHEET NO.
326		(108,109)RS-4	KENDALL	34	1
ILLINOIS PROJECT					

D-93-034-04

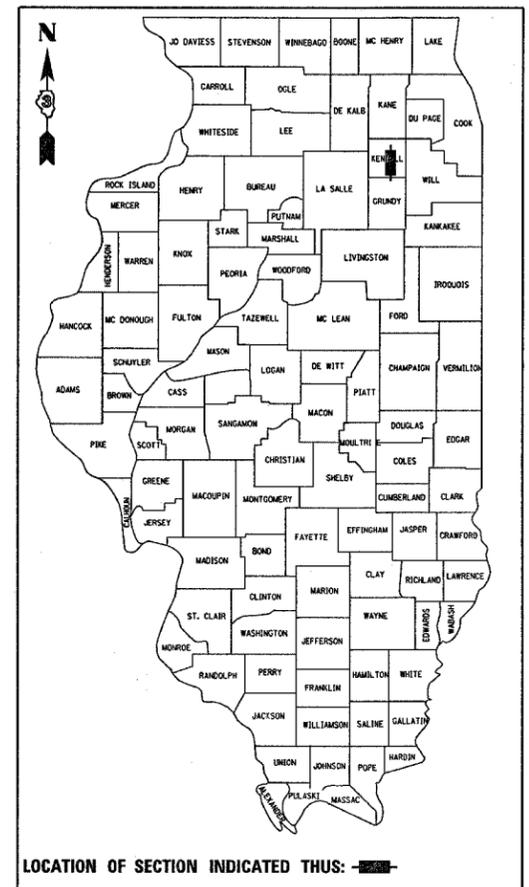

FUNCTION CLASSIFICATION
RURAL OTHER PRINCIPAL ARTERIAL
2006 ADT = 31,750
P.V. = 87.8% S.U. = 6.1% M.U. = 6.1%

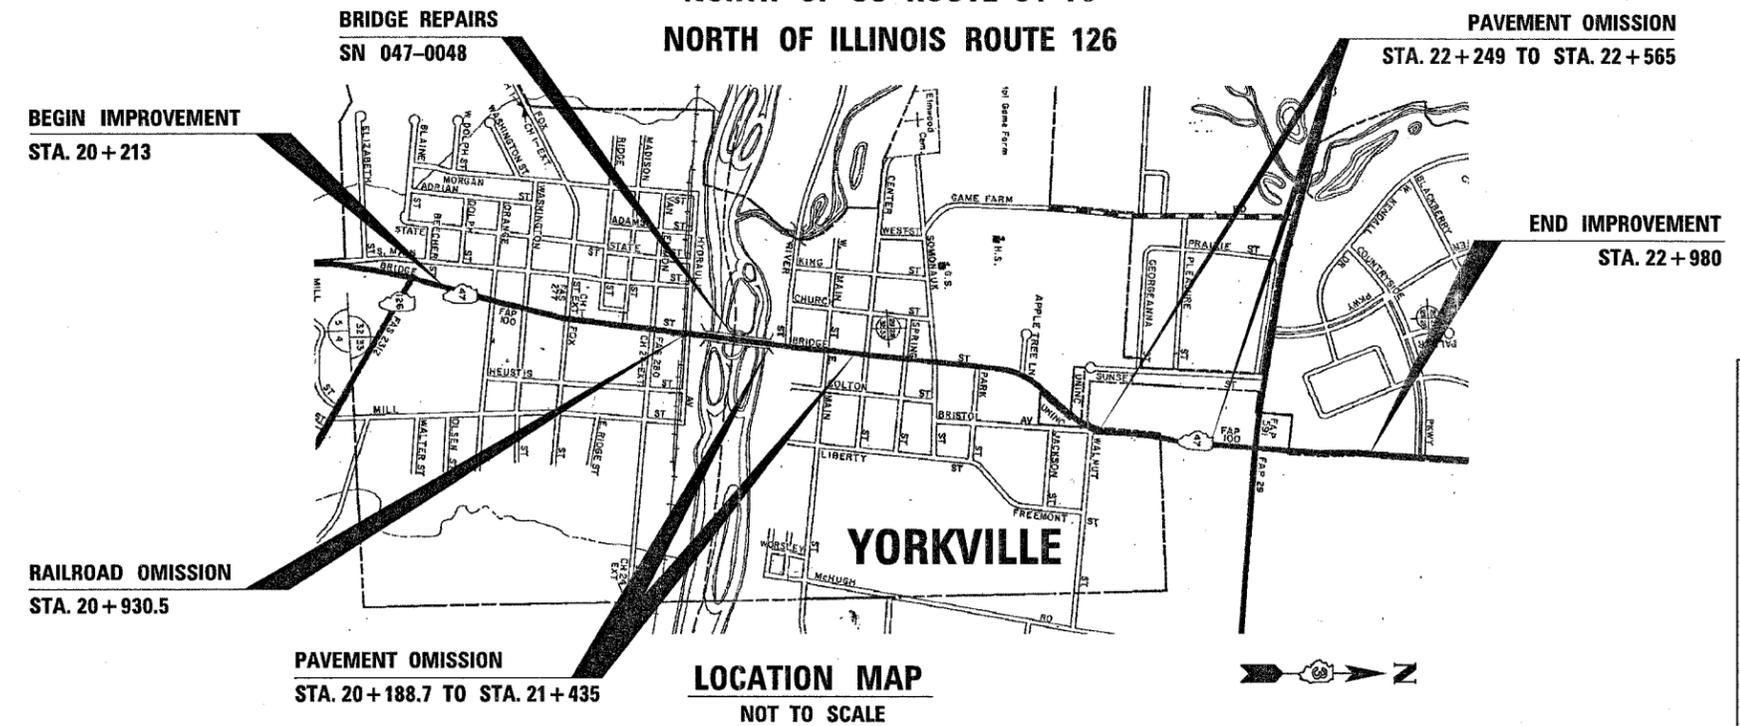

**LOCATION MAP
NOT TO SCALE**

GROSS LENGTH = 2767 M = 2.767 KM
NET LENGTH = 2202 M = 2.202 KM

MICROFILMED _____
REEL NUMBER _____
AWARDED _____
RESIDENT ENGINEER _____
AS BUILT CHANGES WERE MADE
ON THE FOLLOWING SHEETS _____

JULIE 1-800-892-0123
DISTRICT 3 NO. (815) 434-6131
PROJECT ENGINEER: DAVE BROVIAK
UNIT CHIEF: BRAD DUNCAN
TOWNSHIP: BRISTOL, KENDALL

**STATE OF ILLINOIS
DEPARTMENT OF TRANSPORTATION
DIVISION OF HIGHWAYS**

SUBMITTED March 19 2007
George R. [Signature]
DEPUTY DIRECTOR OF HIGHWAYS, REGION ENGINEER
May 11 2007
Eric E. [Signature]
ENGINEER OF DESIGN AND ENVIRONMENT
May 11 2007
William R. [Signature]
DIRECTOR OF HIGHWAYS, CHIEF ENGINEER

**PRINTED BY THE AUTHORITY
OF THE STATE OF ILLINOIS**

FEBRUARY 23, 2006
.. \ 1703 \ CAD \ SHT CVR . DGN

CONTRACT NO. 66433