
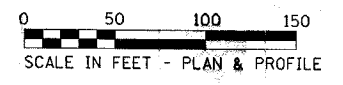


F.A.S. RTE.	SECTION	COUNTY	TOTAL SHEETS	SHEET NO.
301	*	**	18	14
STA. 180+00		TO STA. 195+00		
FED. ROAD DIST. NO.		ILLINOIS	FED. AID PROJECT	
* 113RS-3 & 114RS-2 ** GRUNDY & WILL				

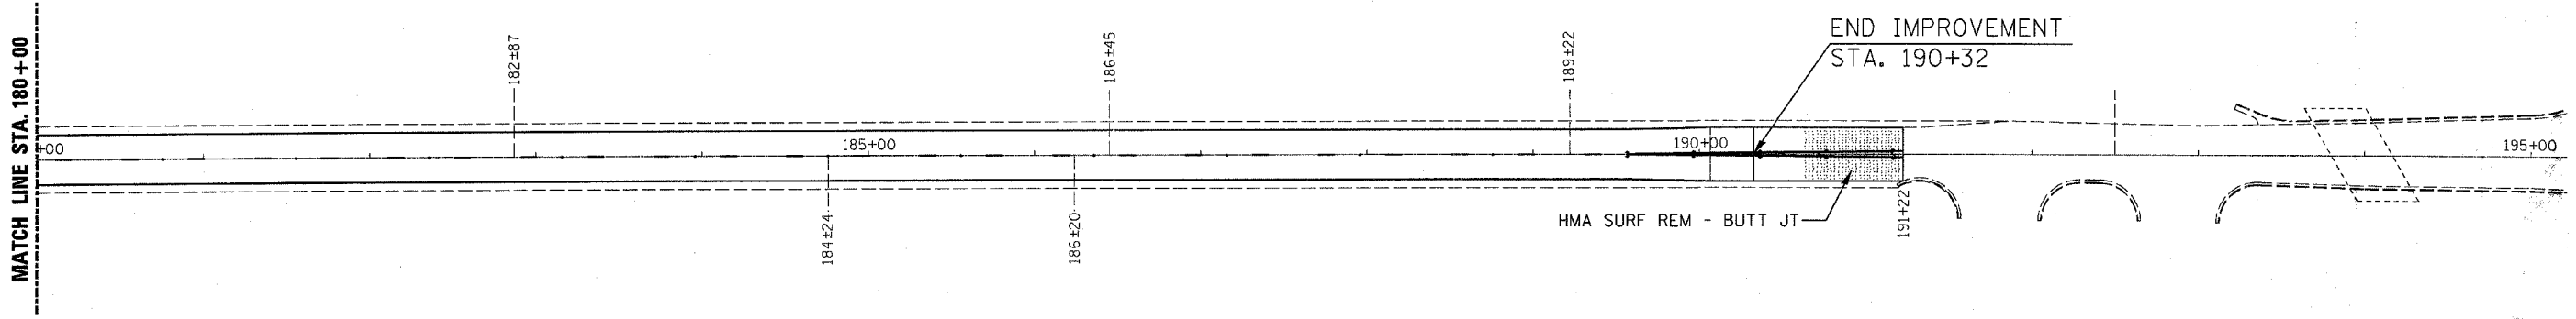

PLT DATE = 3/22/2007
 FILE NAME = c:\projects\66602\66602.dgn
 SCALE = 1/4"=1'-0"
 USER NAME = gordon

REVISIONS	
NAME	DATE

ILLINOIS DEPARTMENT OF TRANSPORTATION

PLAN SHEETS

SCALE: VERT.
 HORIZ.
 DATE

DRAWN BY
 CHECKED BY