


F.A.I. RTE.	SECTION	COUNTY	TOTAL SHEETS	SHEET NO.
55	(32-3)PATCHING	GRUNDY	9	4

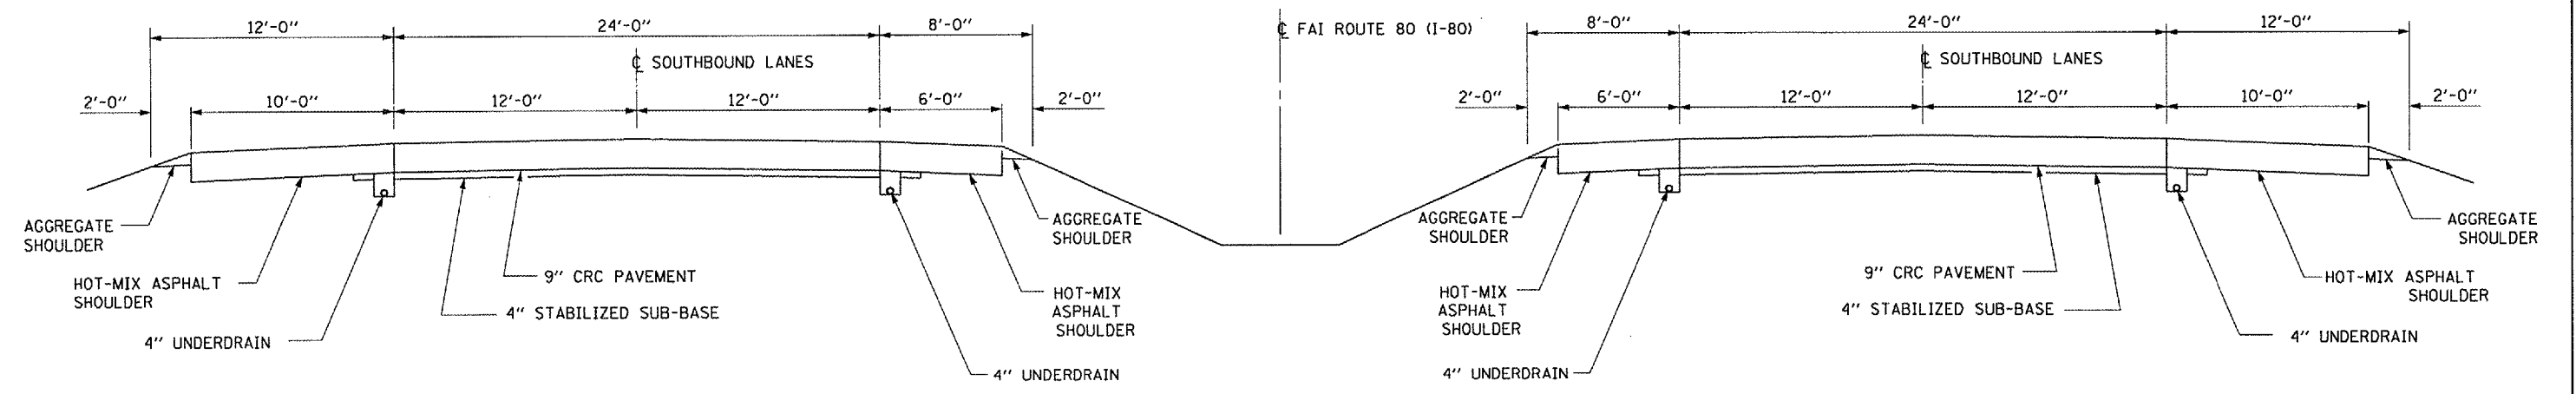

**TYPICAL SECTIONS**

Date: March 2, 2007  
 c:/projects/cmain08/cm305/details.dgn

REVISIONS	
NAME	DATE

ILLINOIS DEPARTMENT OF TRANSPORTATION  
**TYPICAL SECTIONS**  
 FAI ROUTE 55 (I-55)  
 SECTION (32-3)PATCHING  
 GRUNDY COUNTY