



F.A.I. RTE.	SECTION	COUNTY	TOTAL SHEETS	SHEET NO.
57		IROQUOIS	17	5

*38(1,2,3,4,5,6,7,8,9)PATCHING

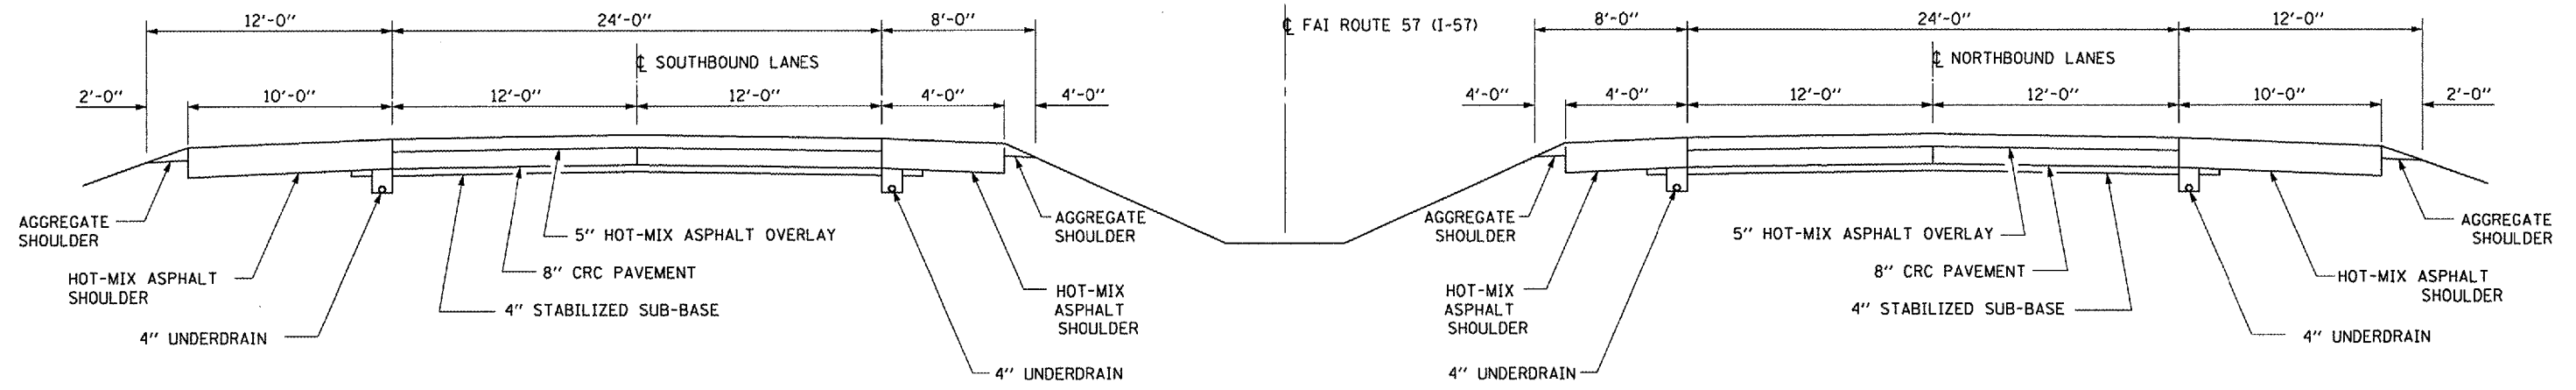

TYPICAL SECTIONS

M.P. 285.54 TO M.P. 296.65

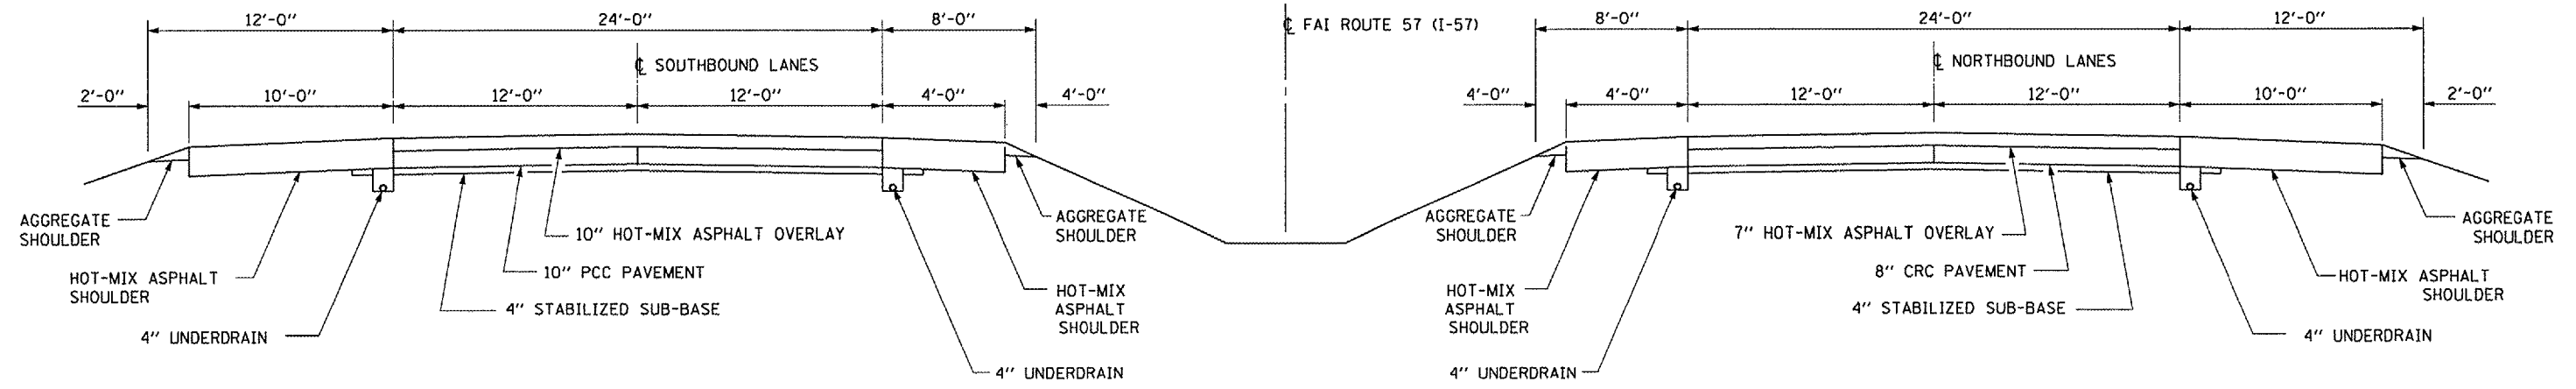

TYPICAL SECTIONS

M.P. 296.65 TO M.P. 301.96

REVISIONS	
NAME	DATE

ILLINOIS DEPARTMENT OF TRANSPORTATION
TYPICAL SECTIONS
 FAI ROUTE 57 (I-57)
 SECTION 38(1,2,3,4,5,6,7,8,9)PATCHING
 IROQUOIS COUNTY

Date: MARCH 5, 2007
 c:/projects/cm301/cm301/details.dgn