



F.A.I. RTE.	SECTION	COUNTY	TOTAL SHEETS	SHEET NO.
57		IROQUOIS	17	17

*38(1,2,3,4,5,6,7,8,9)PATCHING

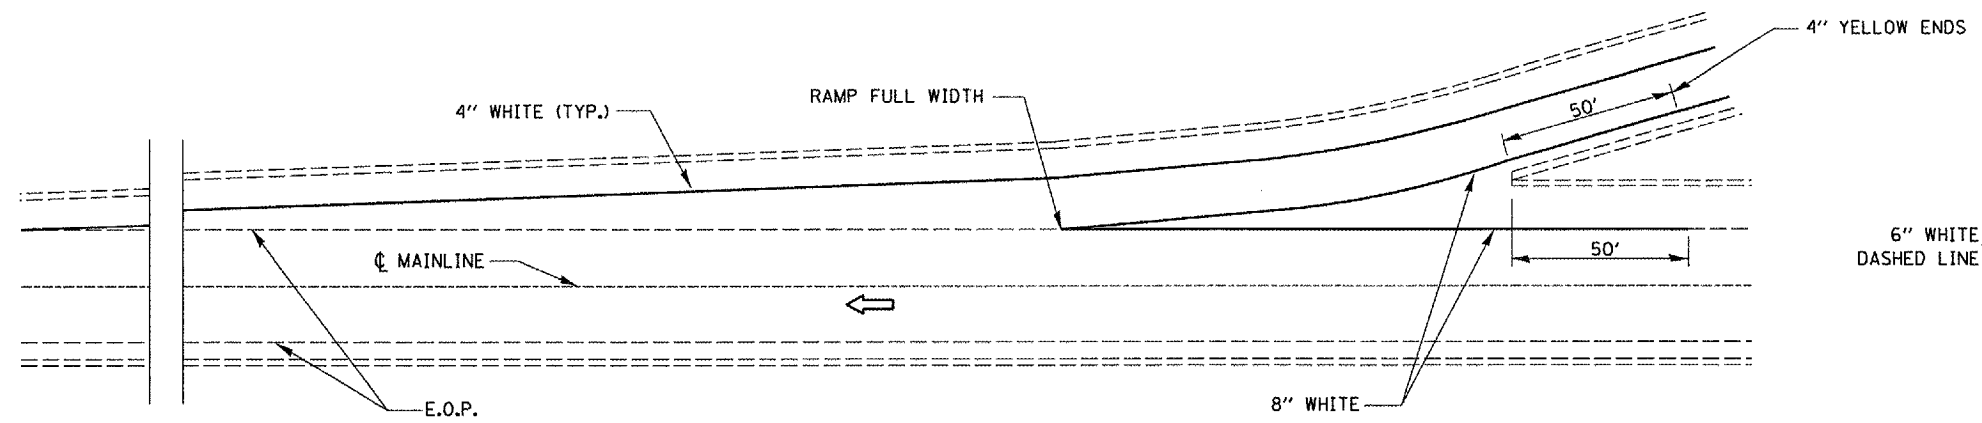


TYPICAL PAVEMENT MARKING FOR ENTRANCE RAMP TERMINALS

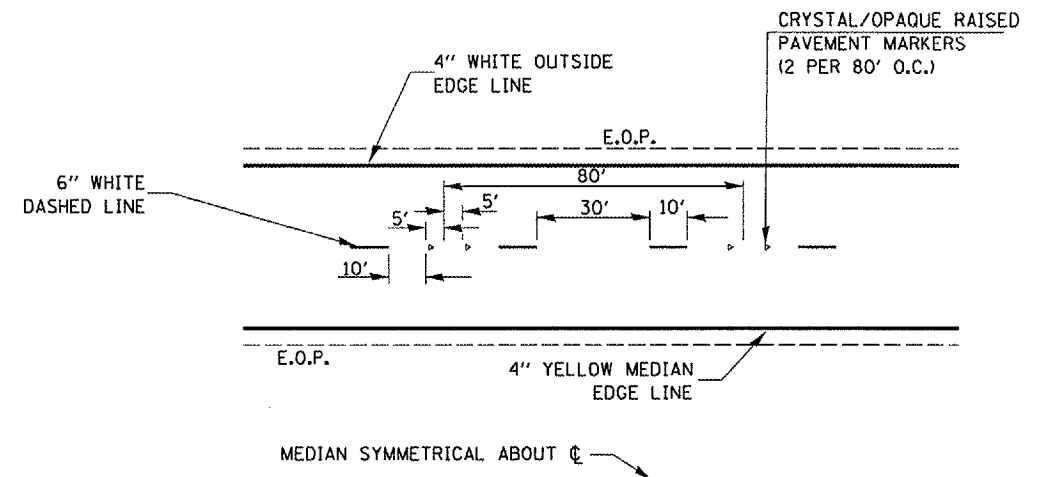

TYPICAL PAVEMENT MARKINGS

NOTE:
 WHEN PATCHING IS ADJACENT TO 8" PAVEMENT MARKING LINE THE 8" STRIP SHALL BE REPLACED WITH TWO 4" LINES.
 RAISED REFLECTIVE PAVEMENT MARKERS THAT FALL WITHIN PATCHED BOUNDARIES WILL NOT BE REPLACED.

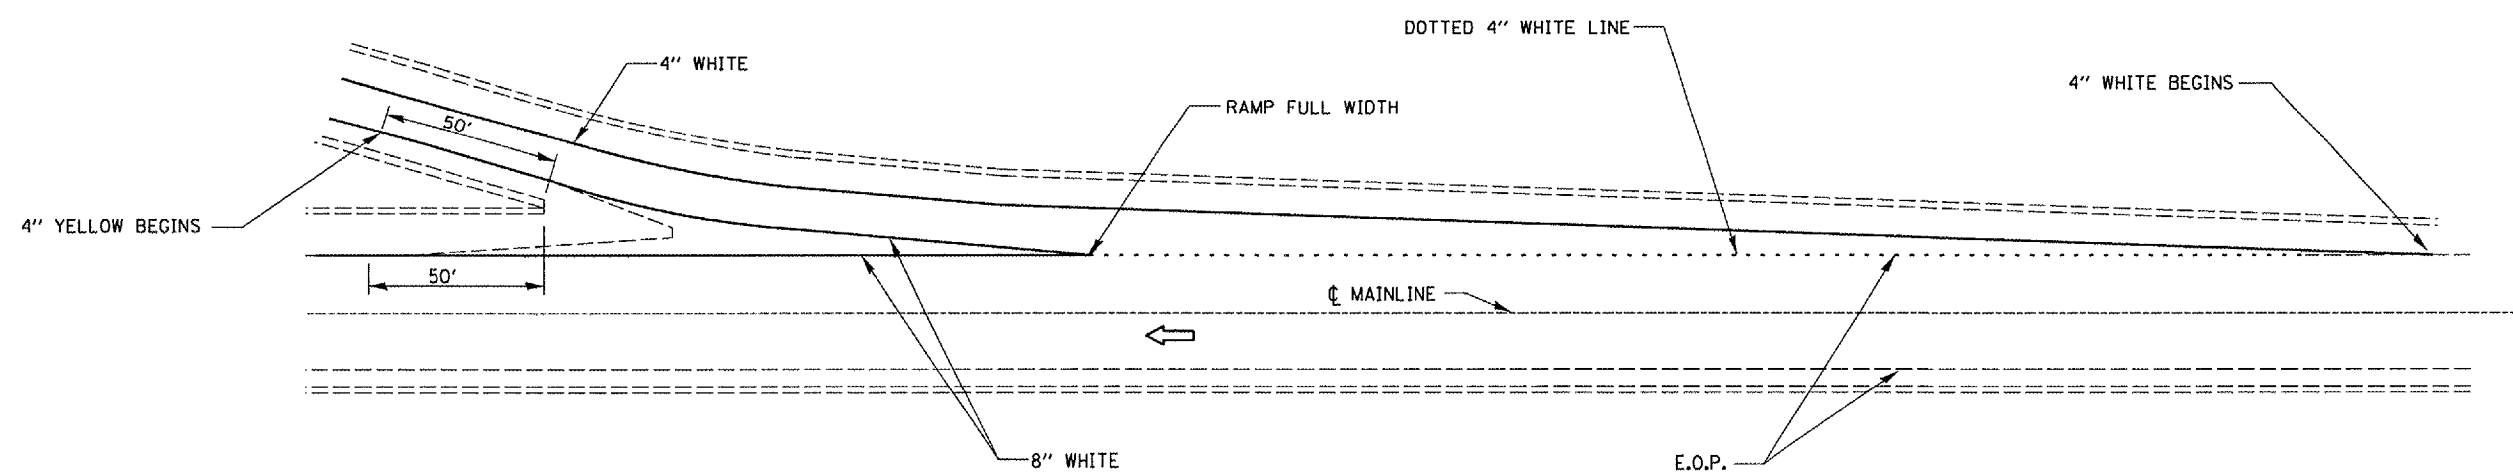

TYPICAL PAVEMENT MARKINGS FOR EXIT RAMP TERMINALS

Date: MARCH 5, 2007
 c:/projects/cmain08/cm307/details.dgn

REVISIONS		ILLINOIS DEPARTMENT OF TRANSPORTATION PAVEMENT MARKING DETAILS FAI ROUTE 57 (I-57) SECTION 38(1,2,3,4,5,6,7,8,9)PATCHING IROQUOIS COUNTY
NAME	DATE	