



# STAGE II TRAFFIC CONTROL

F.P. NO.	SECTION	COUNTY	DATE	SHEET
693	(119B-3)I	TAZEWELL	33	8
STA.		TO STA.		
EXISTING CONDITIONS:				
CONTRACT NO. 68415				

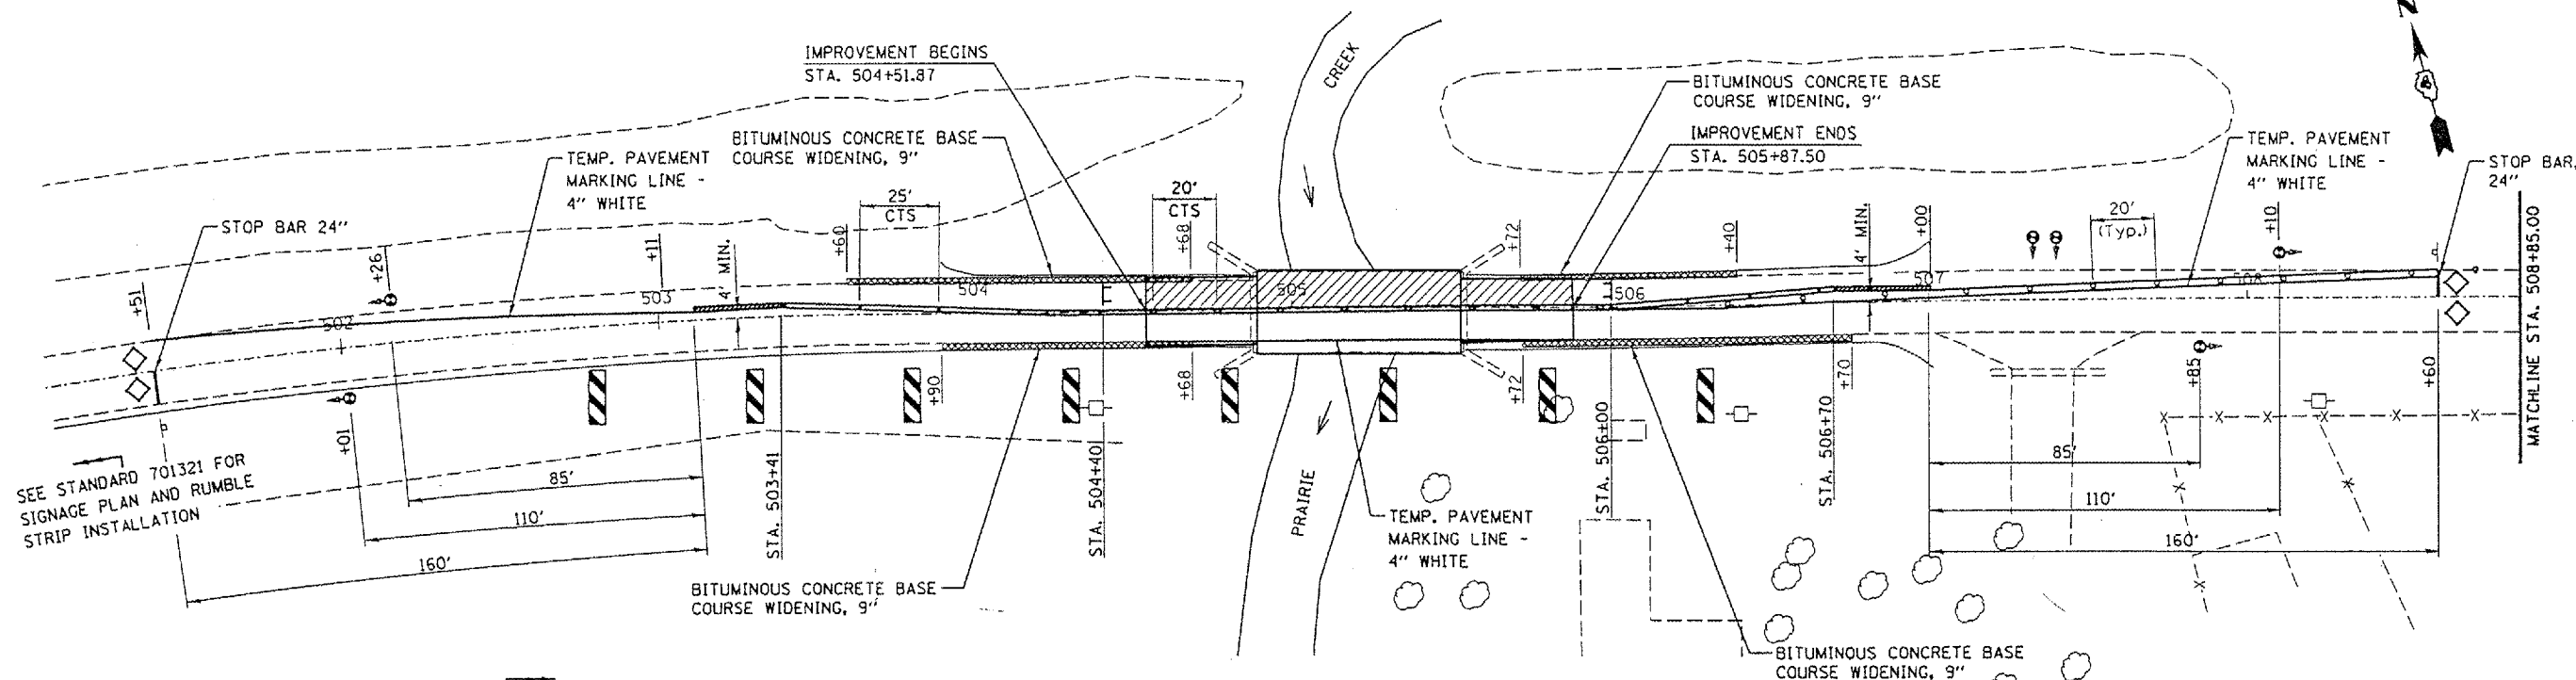

SEE STANDARD 701321 FOR SIGNAGE PLAN AND RUMBLE STRIP INSTALLATION

SEE STANDARD 701321 FOR SIGNAGE PLAN AND RUMBLE STRIP INSTALLATION

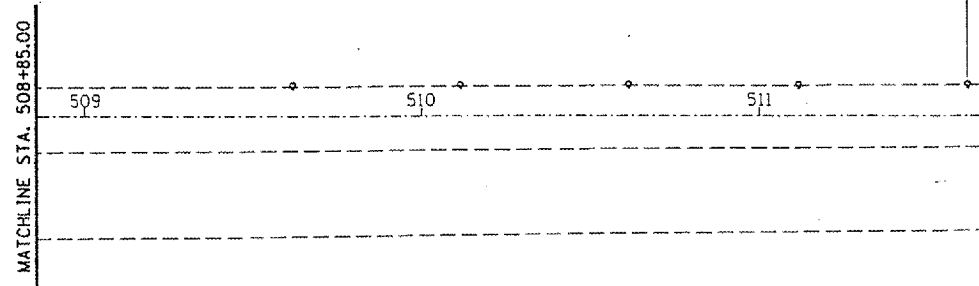


### NOTES

TRAFFIC CONTROL SHALL CONFORM TO HIGHWAY STANDARD 701321.  
 CONTRACTOR TO ADJUST TRAFFIC CONTROL AS NECESSARY TO MAINTAIN ACCESS TO ALL PRIVATE AND FIELD ENTRANCES.

### SYMBOLS

- DRUM WITH STEADY BURNING LIGHT
- ◑ TRAFFIC SIGNAL
- INDUCTION LOOP DETECTOR
- ▨ DOUBLE VERTICAL PANEL
- ◇ TYPE C BIDIRECTIONAL REFLECTOR
- STEADY BURNING LIGHTS AND DOUBLE VERTICAL PANELS
- ▭ TEMPORARY CONCRETE BARRIER
- ▨ IMPACT ATTENUATOR TEMP., (FULLY REDIRECTIVE), TEST LEVEL 2
- ⊥ TYPE III BARRICADE

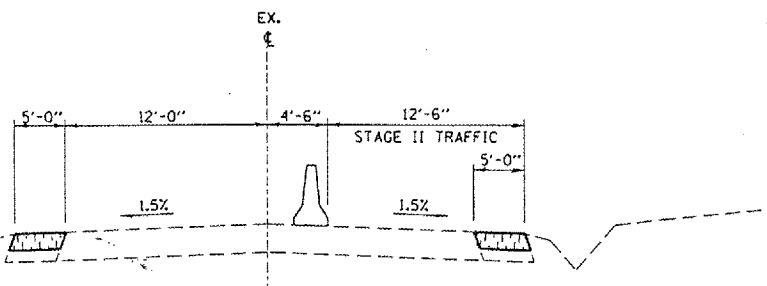

STAGE II TYPICAL SECTION  
LOOKING EAST

REVISIONS	
NAME	DATE

ILLINOIS DEPARTMENT OF TRANSPORTATION  
 STAGE II TRAFFIC CONTROL  
 STANDARD 701321

F.A.P. RTE. 693  
 SECTION (119B-3)I  
 TAZEWELL COUNTY

SCALE: NONE  
 DATE: 03/24/2006  
 DRAWN BY: KBF  
 CHECKED BY: AJE