

F.A.P. RTE.	SECTION	COUNTY	TOTAL SHEETS	SHEET NO.
693	(1198-31)	TAZEWELL	33	9

STA. TO STA.


EXISTING CONDITIONS:

CONTRACT NO. 68415

Notes

1. All signs required will be supplied to the contractor by I.D.O.T.
2. The contractor shall furnish the posts AND erect signs at the locations shown on this sheet, as directed by the R.E./R.T. The posts shall remain the property of the contractor.
3. The contractor shall give Illinois Department of Transportation, Bureau of Operations two weeks notice for signs. The contractor shall pick up the signs at the T.M. building in Fairview Hgts., AND return them upon completion of the contract.
4. The above noted work shall be paid for at the contract unit price, Lump Sum, for Wide Load Signing AND no other compensation will be allowed.
5. Sign spacing will be 400' or to fit field conditions.
6. The height to the bottom of the lowest sign shall not be less than 6'.

DATE	
BY	
PROJECT NO.	
ALIGNED TO ROAD	
FILE NAME	
PLAN	
NOTE BOOK	
NO.	

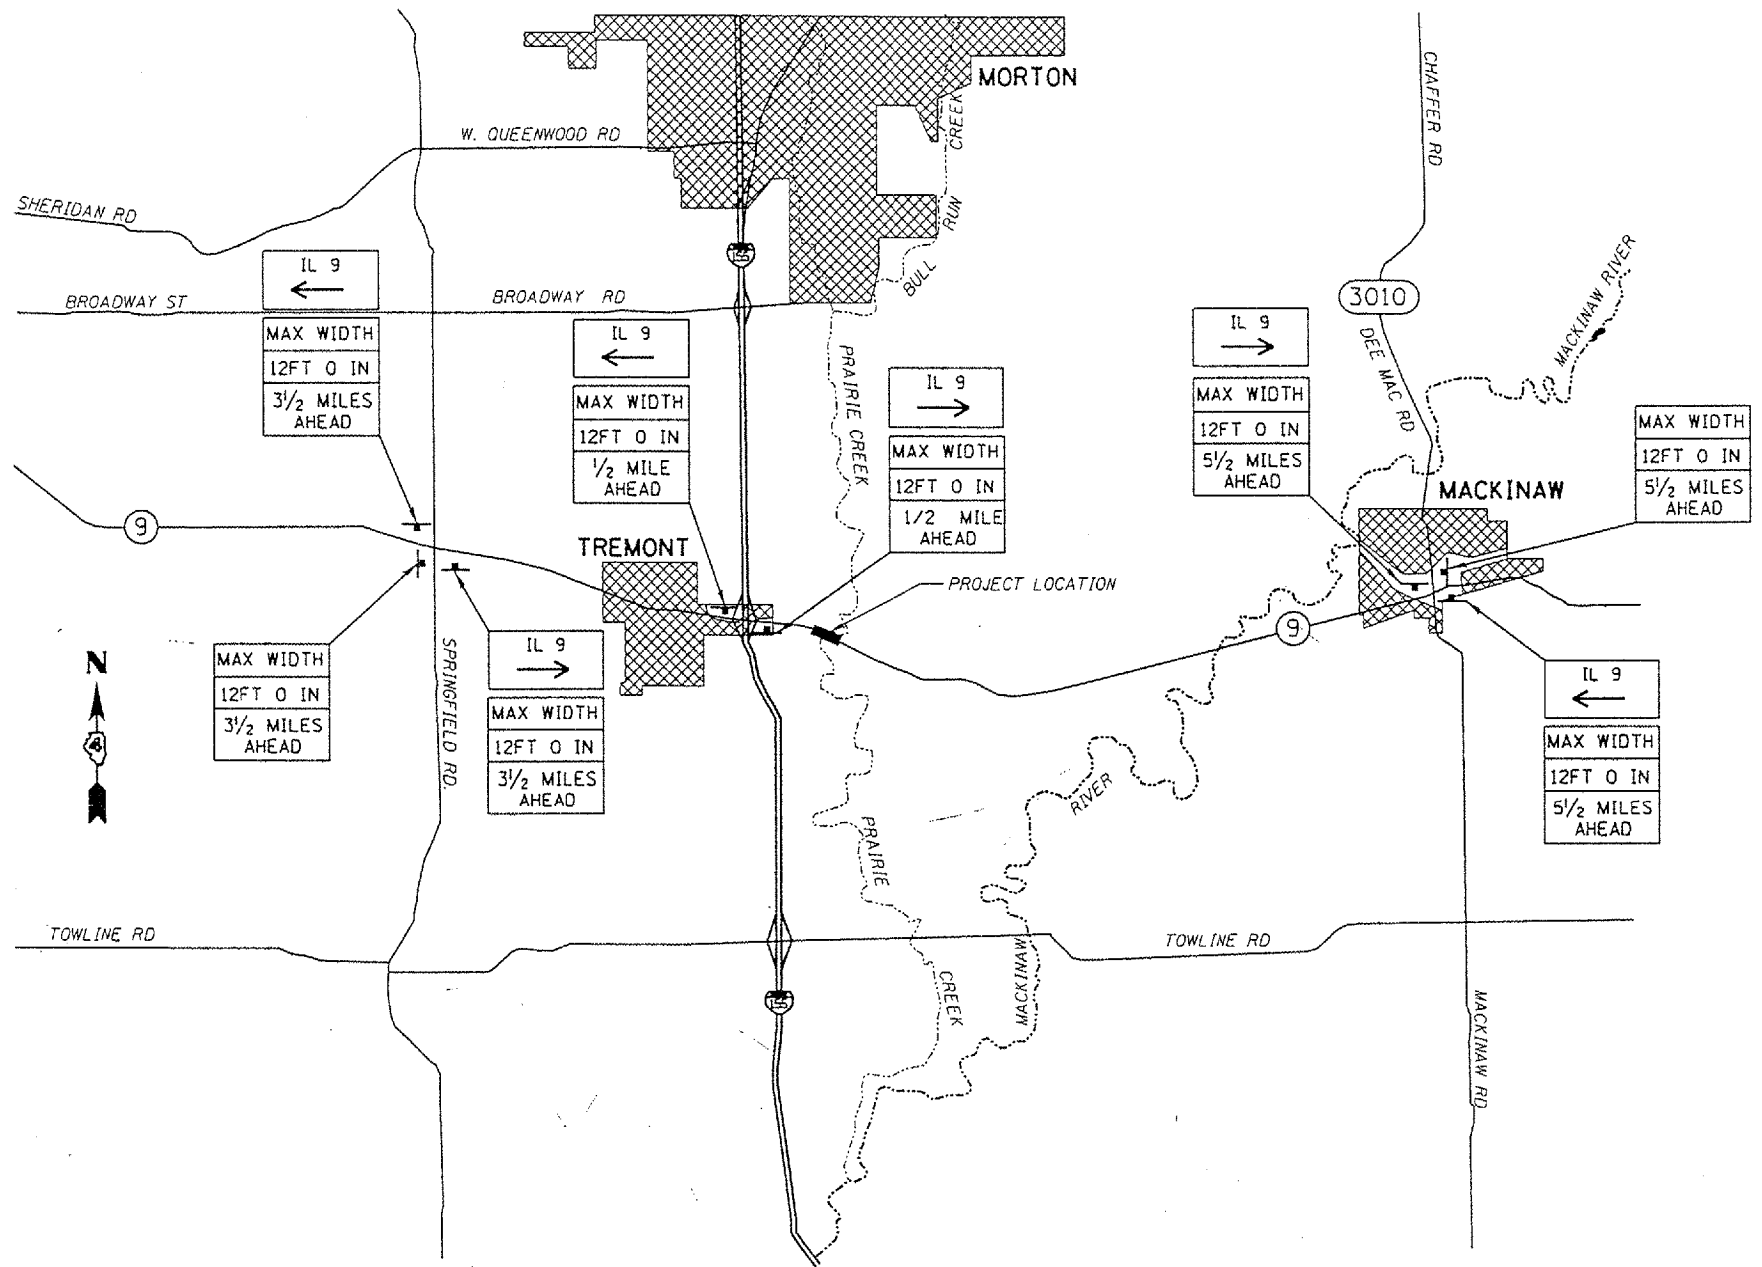

SIGNS REQUIRED

MAX WIDTH 12FT 0 IN 5 1/2 MILES AHEAD	(3)	IL 9 → (3)
MAX WIDTH 12FT 0 IN 3 1/2 MILES AHEAD	(3)	IL 9 ← (3)
MAX WIDTH 12FT 0 IN 1 1/2 MILE AHEAD	(2)	

**BRIDGE DECK REPLACEMENT
IL RT 9**

REVISIONS	
NAME	DATE

ILLINOIS DEPARTMENT OF TRANSPORTATION
WIDE LOAD SIGN LOCATION
F.A.P. RTE. 693
SECTION (1198-31)
TAZEWELL COUNTY
SCALE: NONE
DATE: 03/24/2006
DRAWN BY: KBF
CHECKED BY: AJE
PLOT DATE: DATE-TIME