



STATE OF ILLINOIS
DEPARTMENT OF TRANSPORTATION

ROUTE NO.	SECTION	COUNTY	SECTION	SHEET	SHEET NO. 8
F.A.P. 693	119B-311	TAZEWELL	33	17	14 SHEETS
FED. AID DIST. NO.	ILLINOIS	FED. AID PROJECT			

Contract #68415

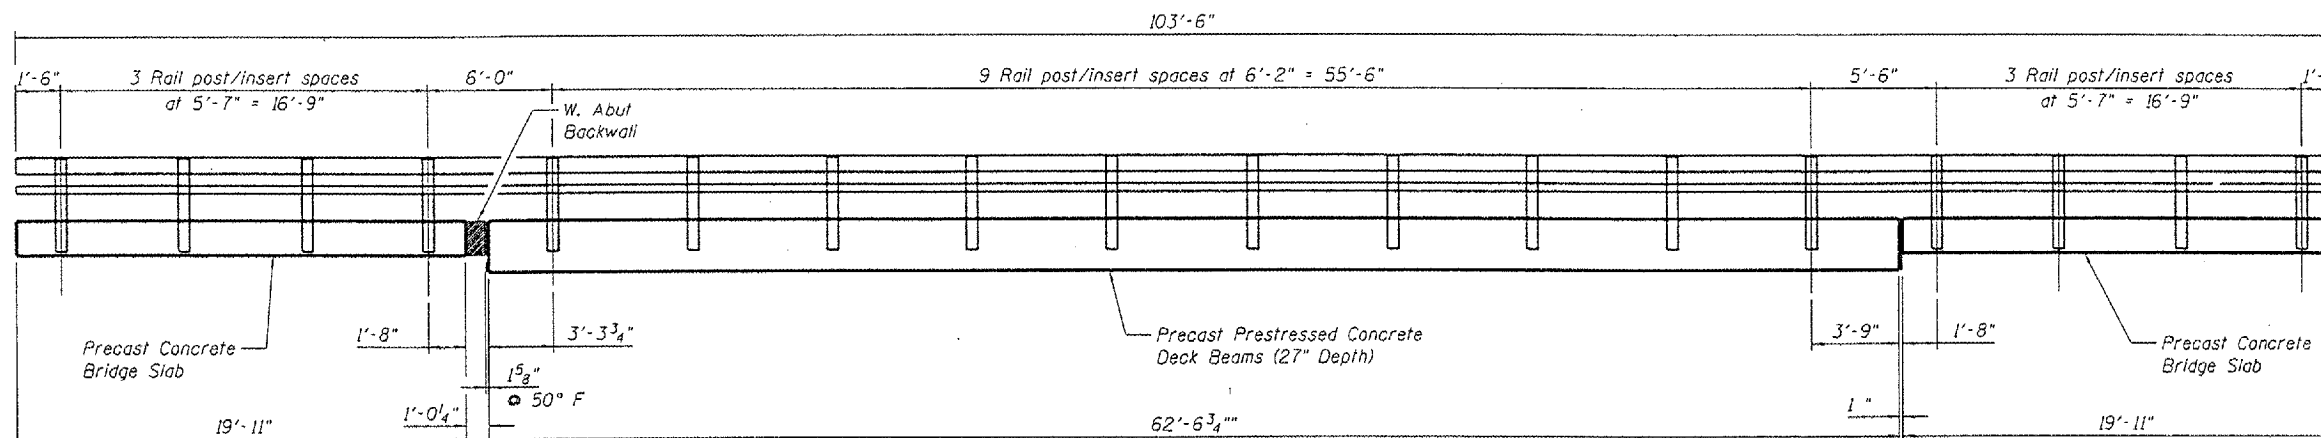

RAIL POST SPACING
(Looking North)

DESIGNED BWP	THOUVENOT, WADE & MOERCHEN, INC. ENGINEERS & ARCHITECTS  CORPORATE OFFICE 4940 S.W. COLLINGSVILLE RD. SPANISH LAKE, ILLINOIS 62226 TEL: (618) 624-4488 FAX: (618) 624-6688 E-MAIL: CORP@TWM-INC.COM
CHECKED KPC	
DRAWN BWP	
CHECKED KPC	

BRIDGE RAIL DETAILS
ILLINOIS ROUTE 9 OVER
PRAIRIE CREEK
F.A.P. ROUTE 693 SECTION (119B-311)
TAZEWELL COUNTY
SN 090-0061