


ROUTE NO.	SECTION	COUNTY	TOTAL SHEETS	SHEET NO.
F.A.P. 693	*	TAZEWELL	33	27
FED. ROAD DIST. NO. 4		ILLINOIS	FED. AID PROJECT	

* (119B-3)I

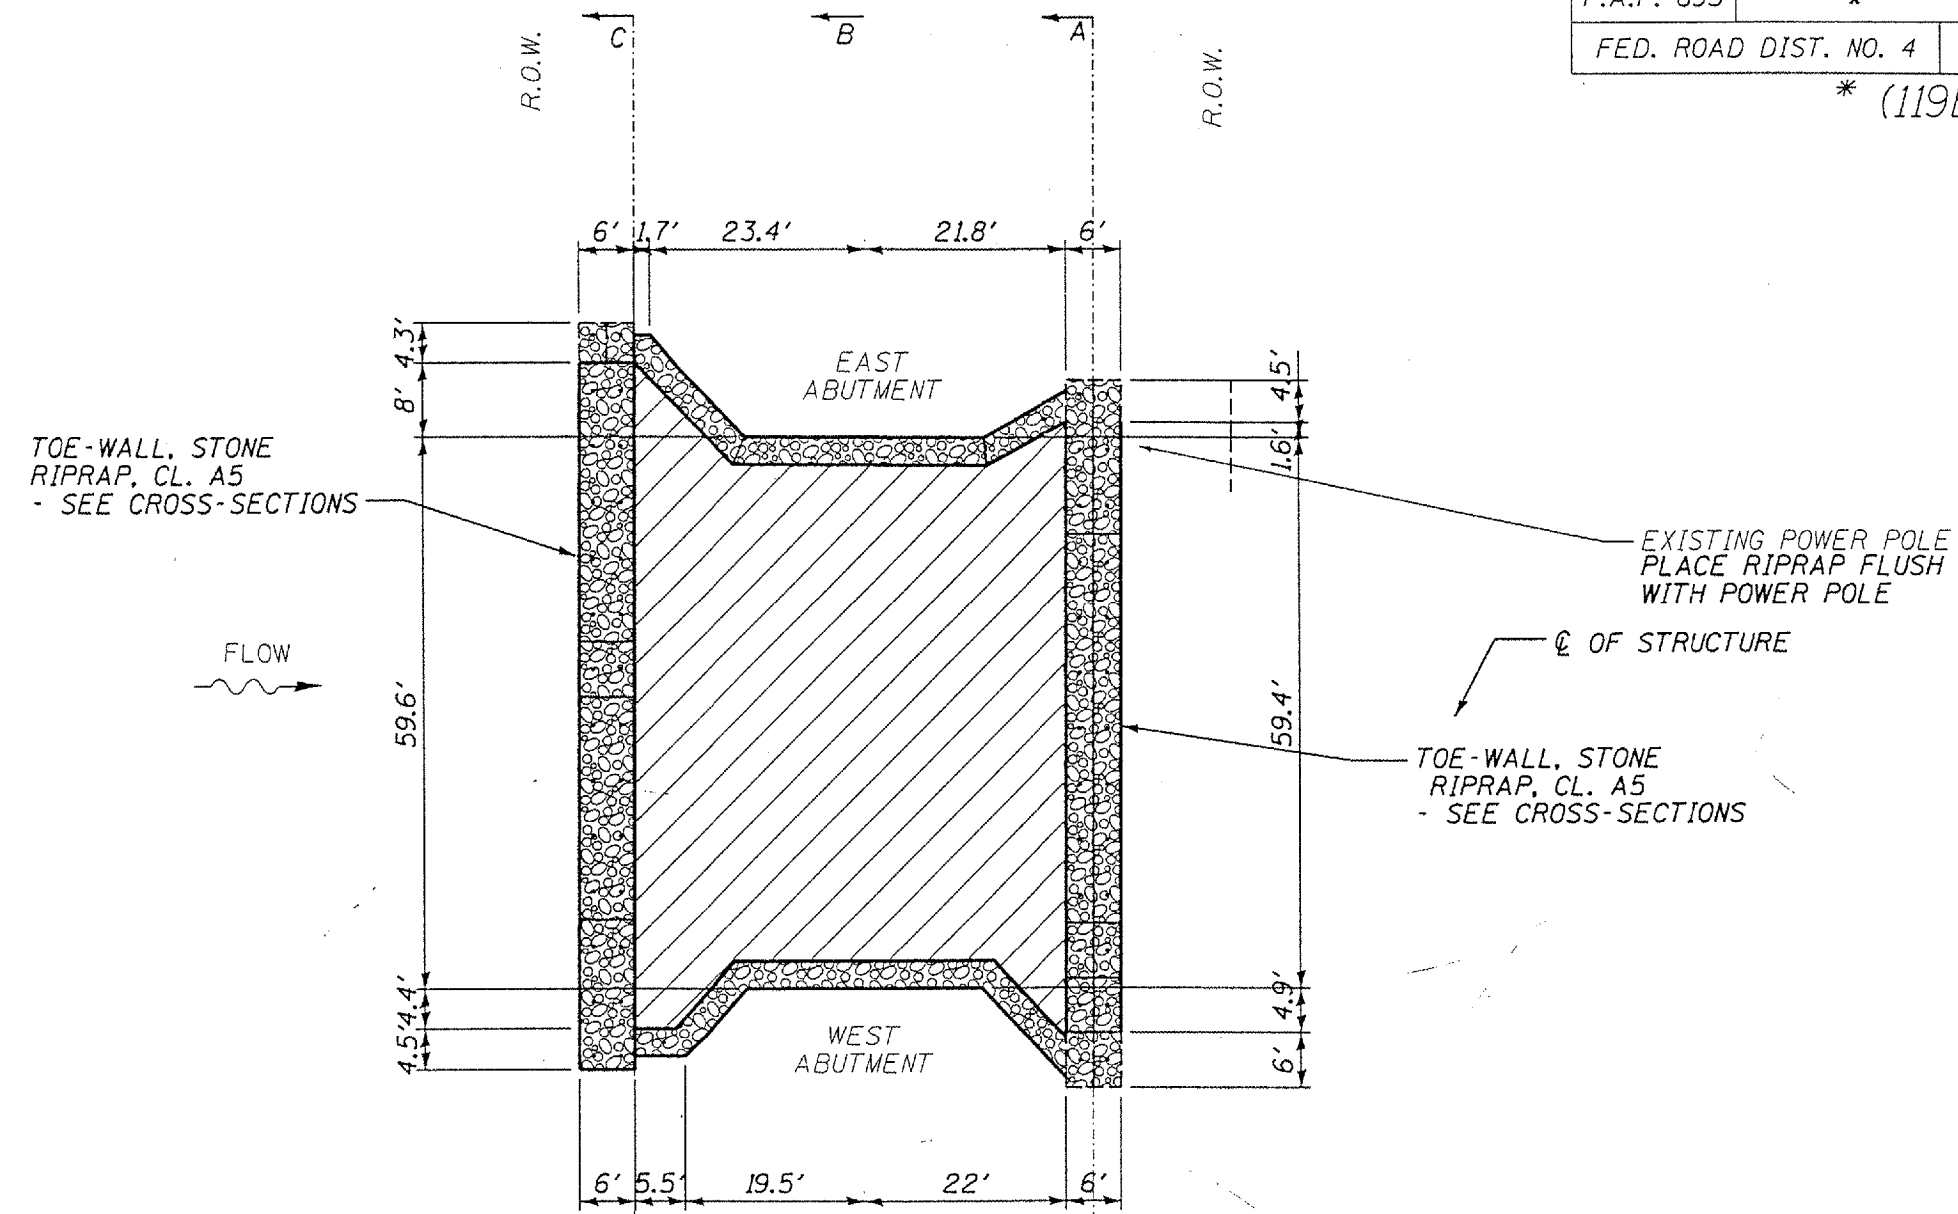


TOE-WALL, STONE RIPRAP, CL. A5
- SEE CROSS-SECTIONS

EXISTING POWER POLE
PLACE RIPRAP FLUSH
WITH POWER POLE

TOE-WALL, STONE RIPRAP, CL. A5
- SEE CROSS-SECTIONS

LEGEND

- R.O.W. ————
- CONCRETE ABUTMENT
- STREAM CENTERLINE - - - - -
- TOE-WALL RIPRAP
- STONE RIPRAP, CL. A5
- GABION ANCHOR .
- AERIAL ELECTRIC — AE —
- POWER POLE

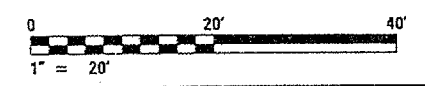

ILLINOIS DEPARTMENT OF TRANSPORTATION
PROPOSED SITE DIMENSION PLAN
 S.N. 090-0061
 F.A.P. 693 (IL 9)
 OVER PRAIRIE CREEK
 TAZEWELL COUNTY
 SHEET 4 OF 8