

F.A.P. RTE.	SECTION	COUNTY	TOTAL SHEETS	SHEET NO.
687	*	FULTON	37	13
STA. 588+60		TO STA. 594+60		
FED. ROAD DIST. NO. 4	ILLINOIS	FED. AID PROJECT		


*D4 CULVERT EXT/REPAIR 2007

BY	DATE

PLAN
 SURVEYED
 ALIGNED
 CHECKED
 RT. OF WAY CHECKED
 NO. _____
 PLOTTED FILE NAME

BY	DATE

PROFILE
 SURVEYED
 CHECKED
 ALL NOTED
 STRUCTURE NOTATIONS OK'D
 NO. _____
 NOTE BOOK

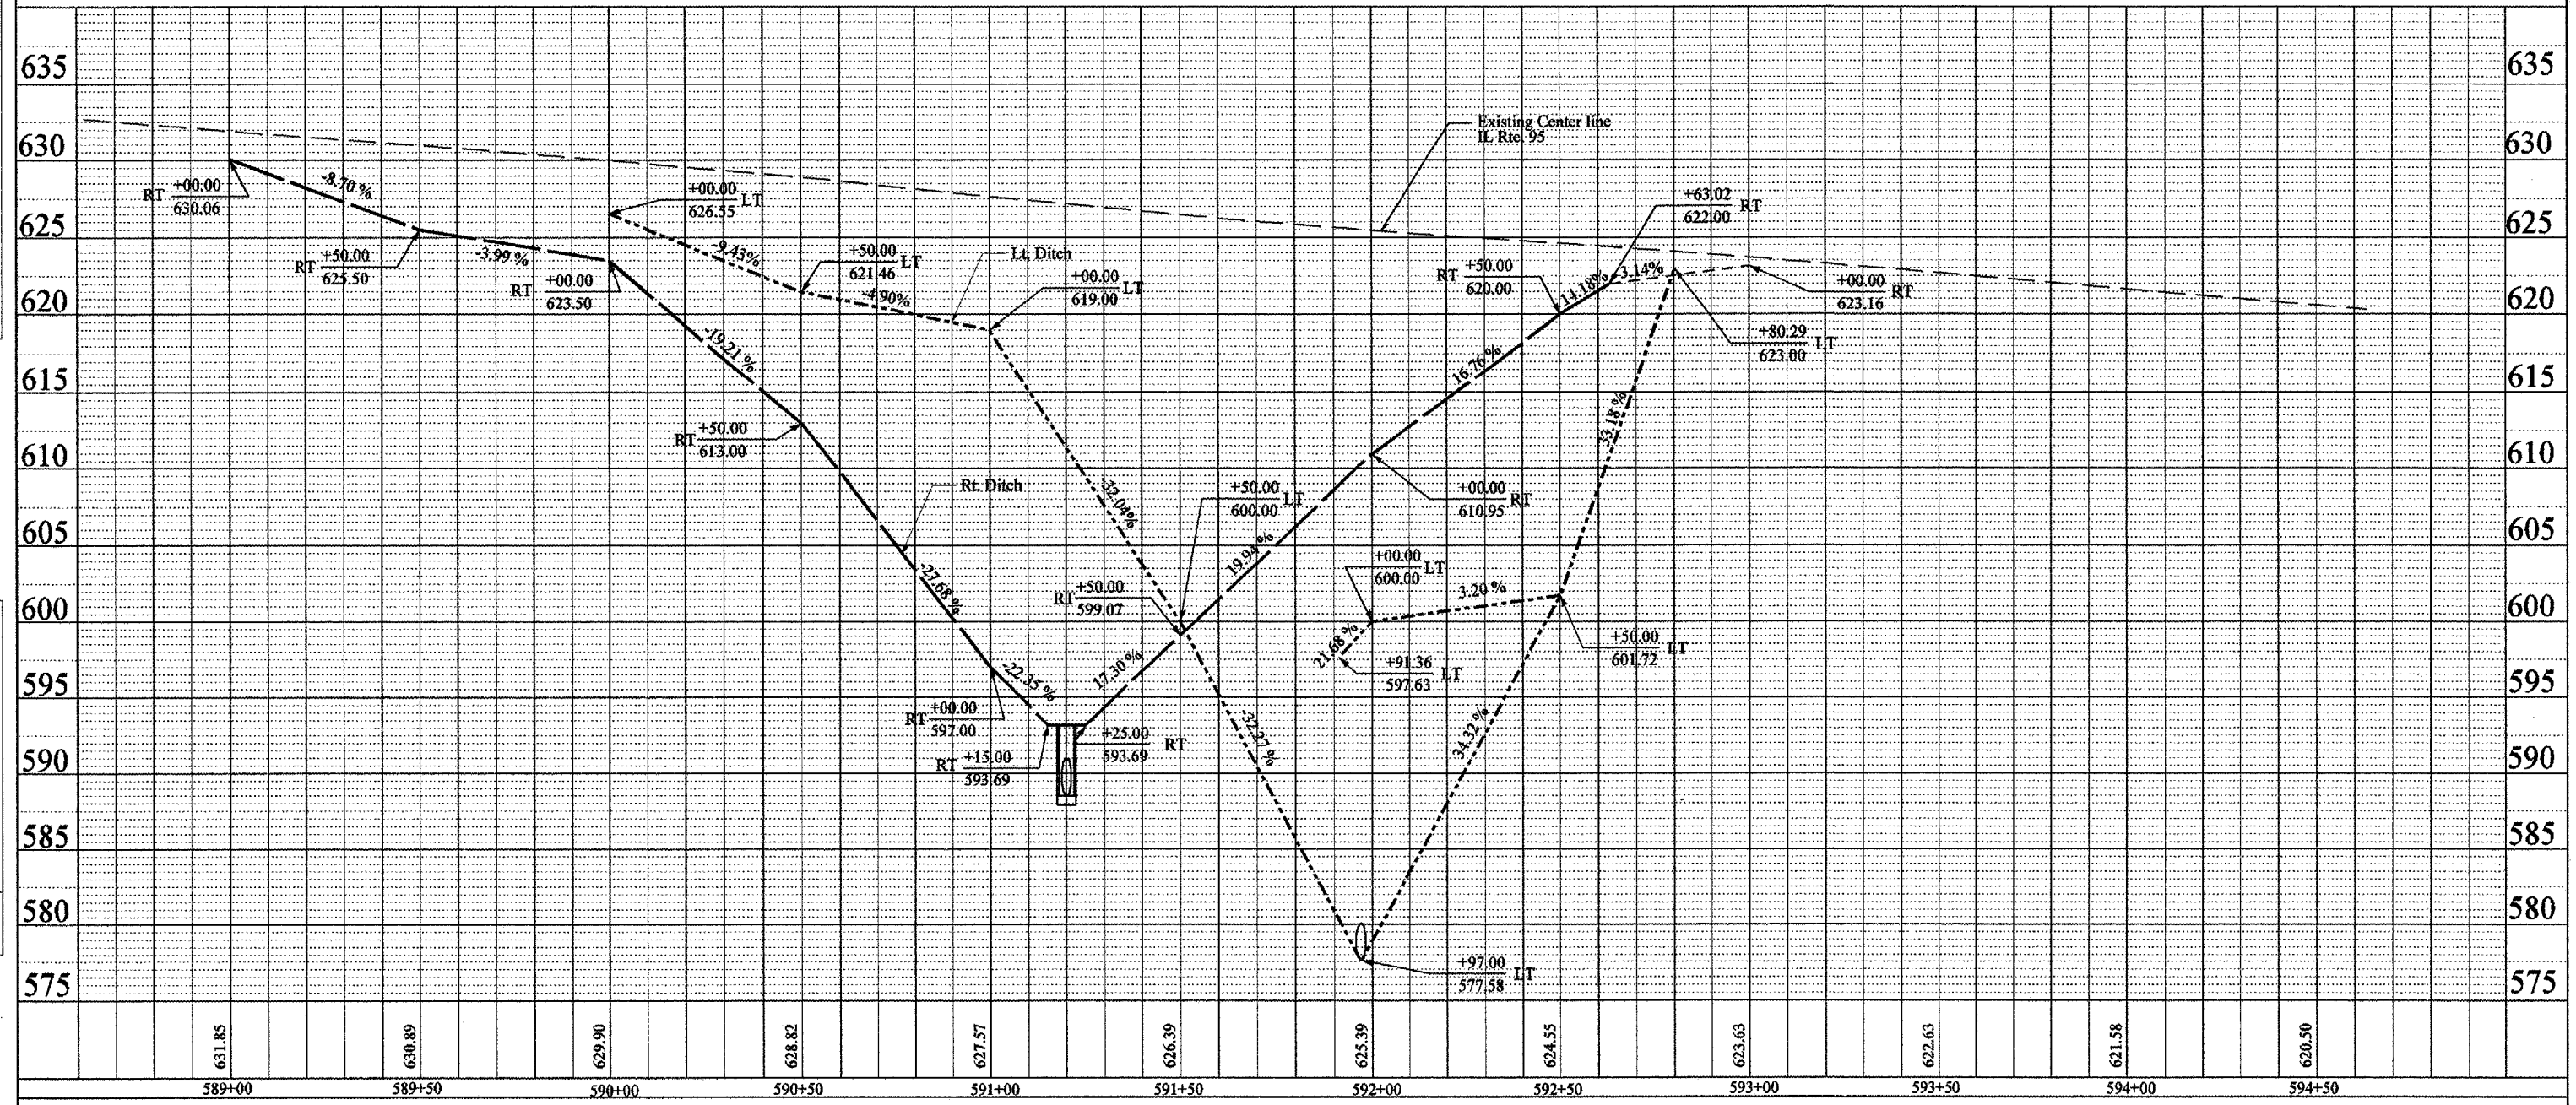

3/12/2007
 C:\temp\68504\68504.dwg
 4.5/11/11
 accept

DITCH PROFILE