


F.P. R.T.E.	SECTION	COUNTY	TOTAL SHEETS	SHEET NO.
687	*	FULTON	37	30
STA. 590+50.00		TO STA. 590+50.00		
FED. ROAD DIST. NO. 4		ILLINOIS	FED. AID PROJECT	
* D1 CULVERT EXIST. REPAIR 2007				

DATE	BY

DATE	BY

PLOT DATE - 6/19/2007
 FILE NAME - c:\project\68504\68504.dwg
 PLOT SCALE - 1"=40'
 REFERENCE - 68504

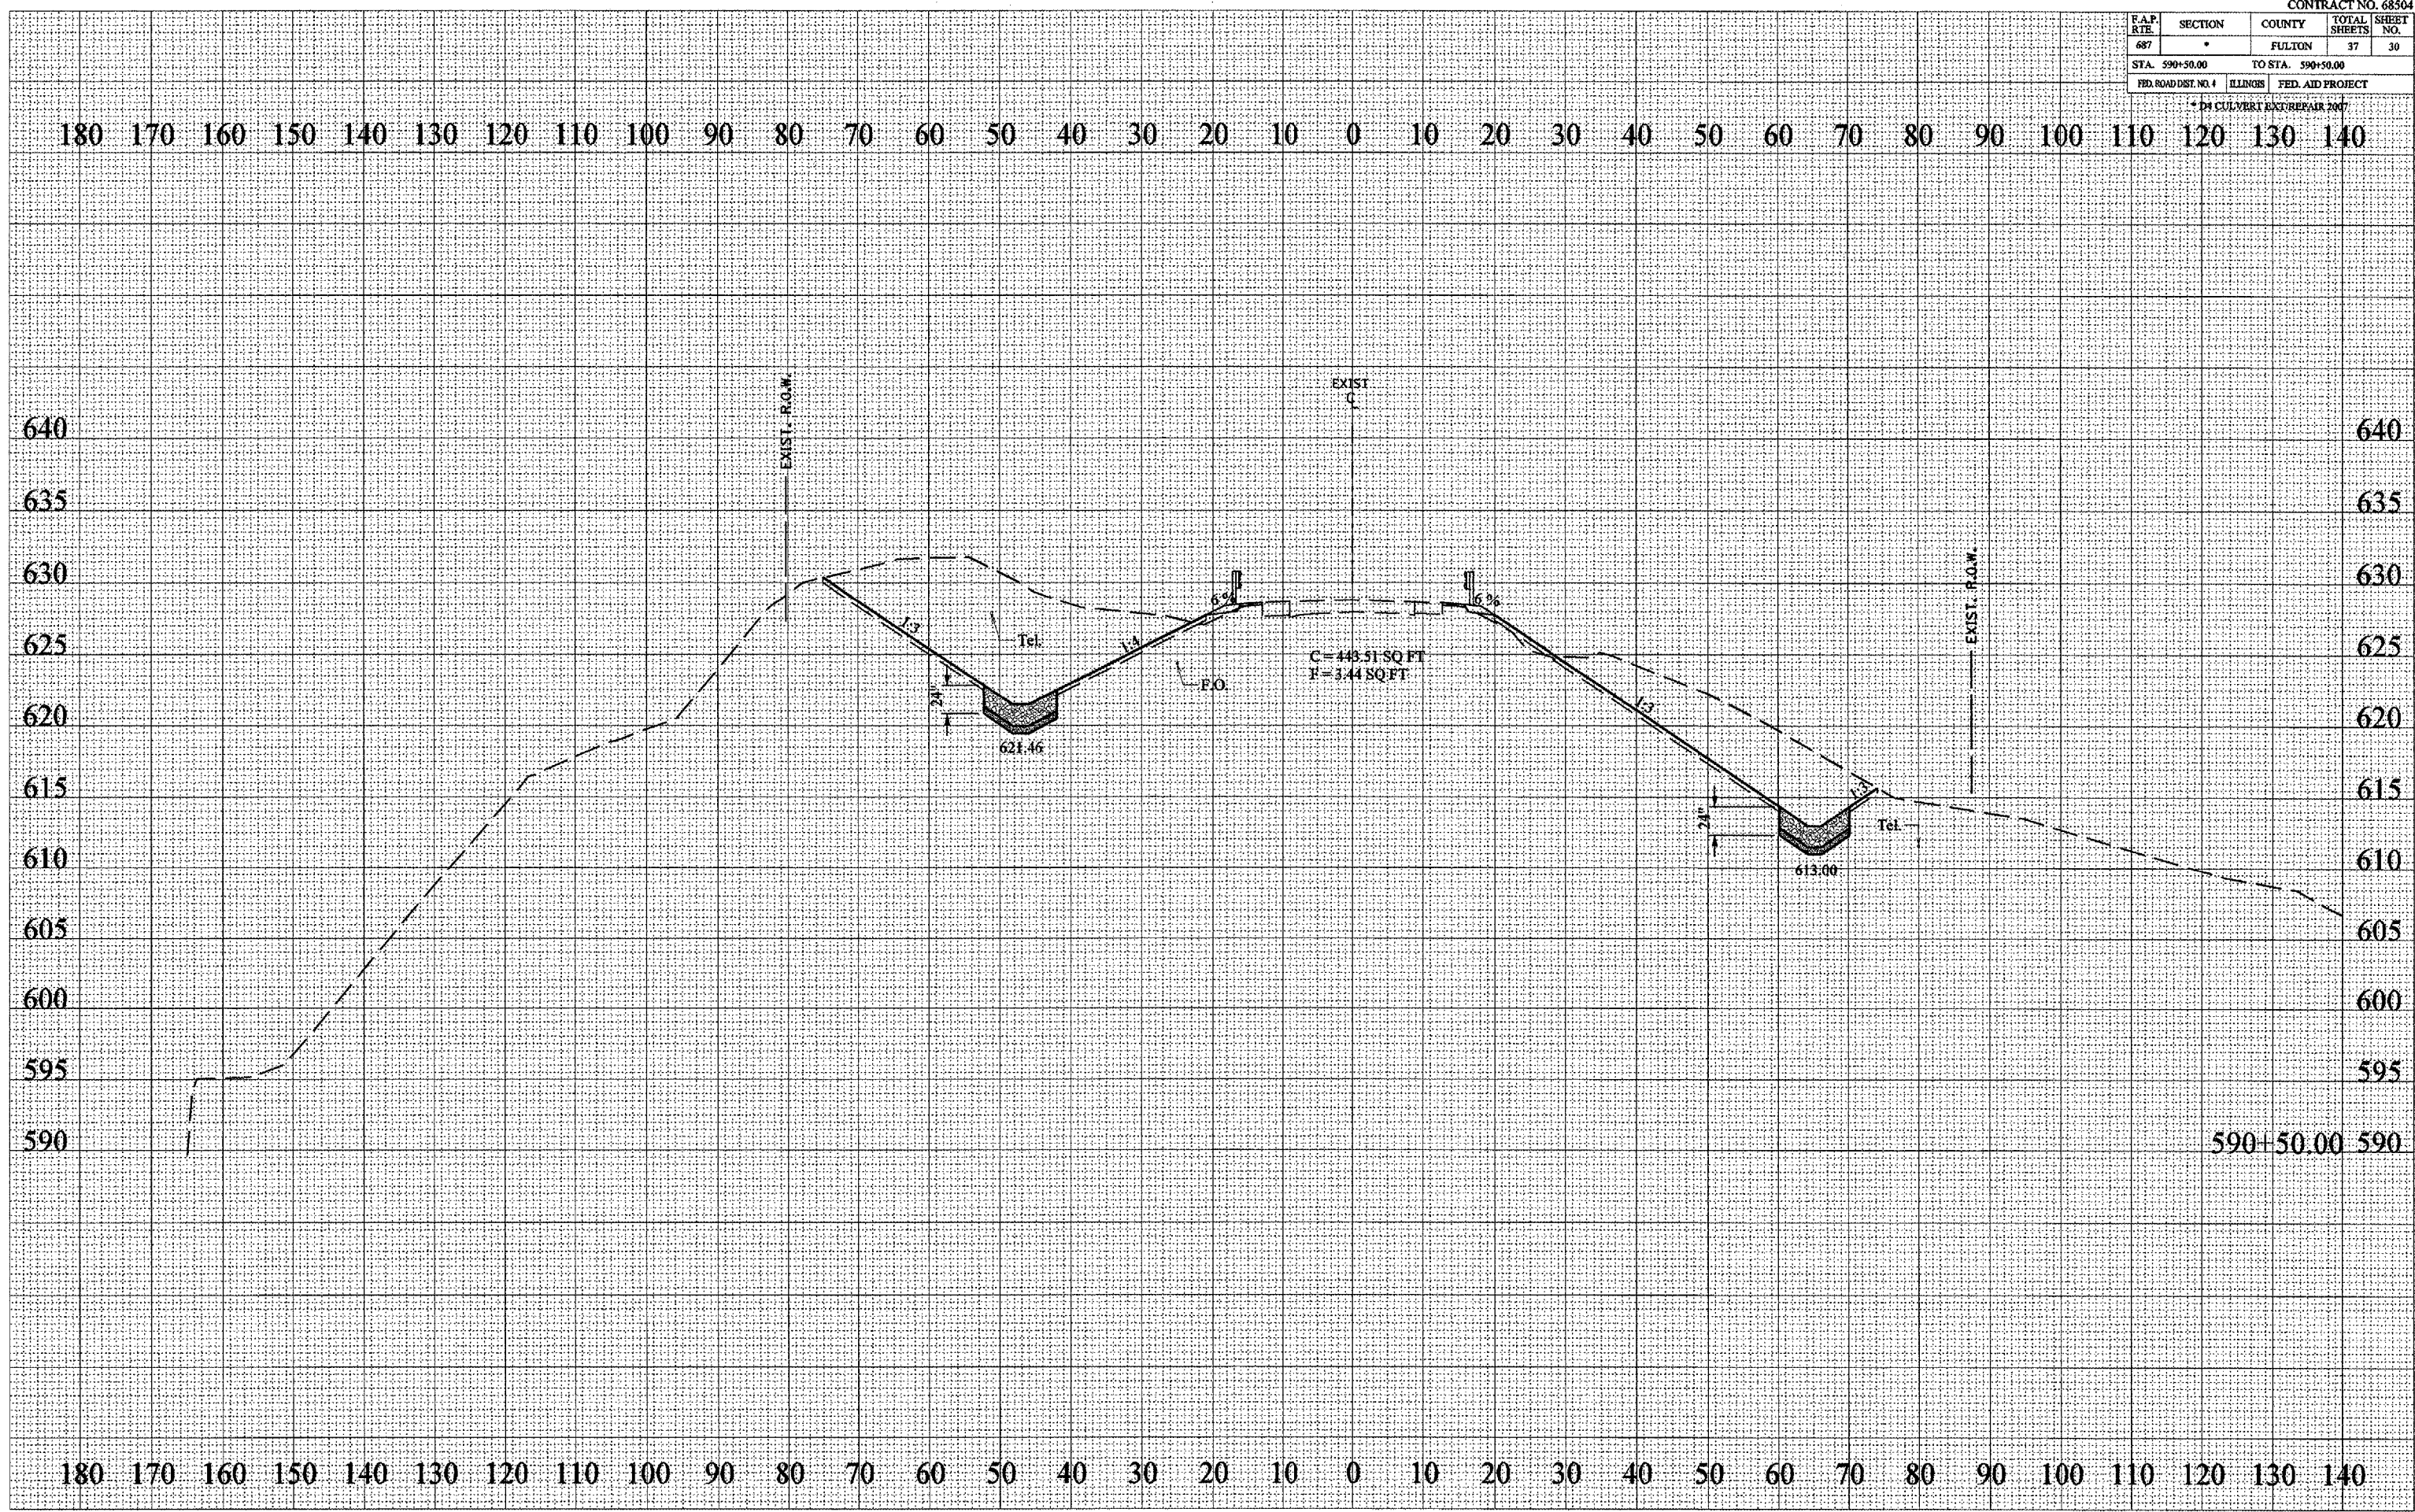

590+50.00 590