


F.A.P. RTE.	SECTION	COUNTY	TOTAL SHEETS	SHEET NO.
687	*	FULTON	37	33
STA. 591+55.66		TO STA. 591+55.66		
FED. ROAD DIST. NO. 4	ILLINOIS	FED. AID PROJECT		
* 34" CULVERT EXT./REPAIR 2007				

DATE	BY

DATE	BY

PLOT DATE - 4/19/2007
 PLOT SCALE - 1" = 20.00'
 REFERENCE - SHEETS

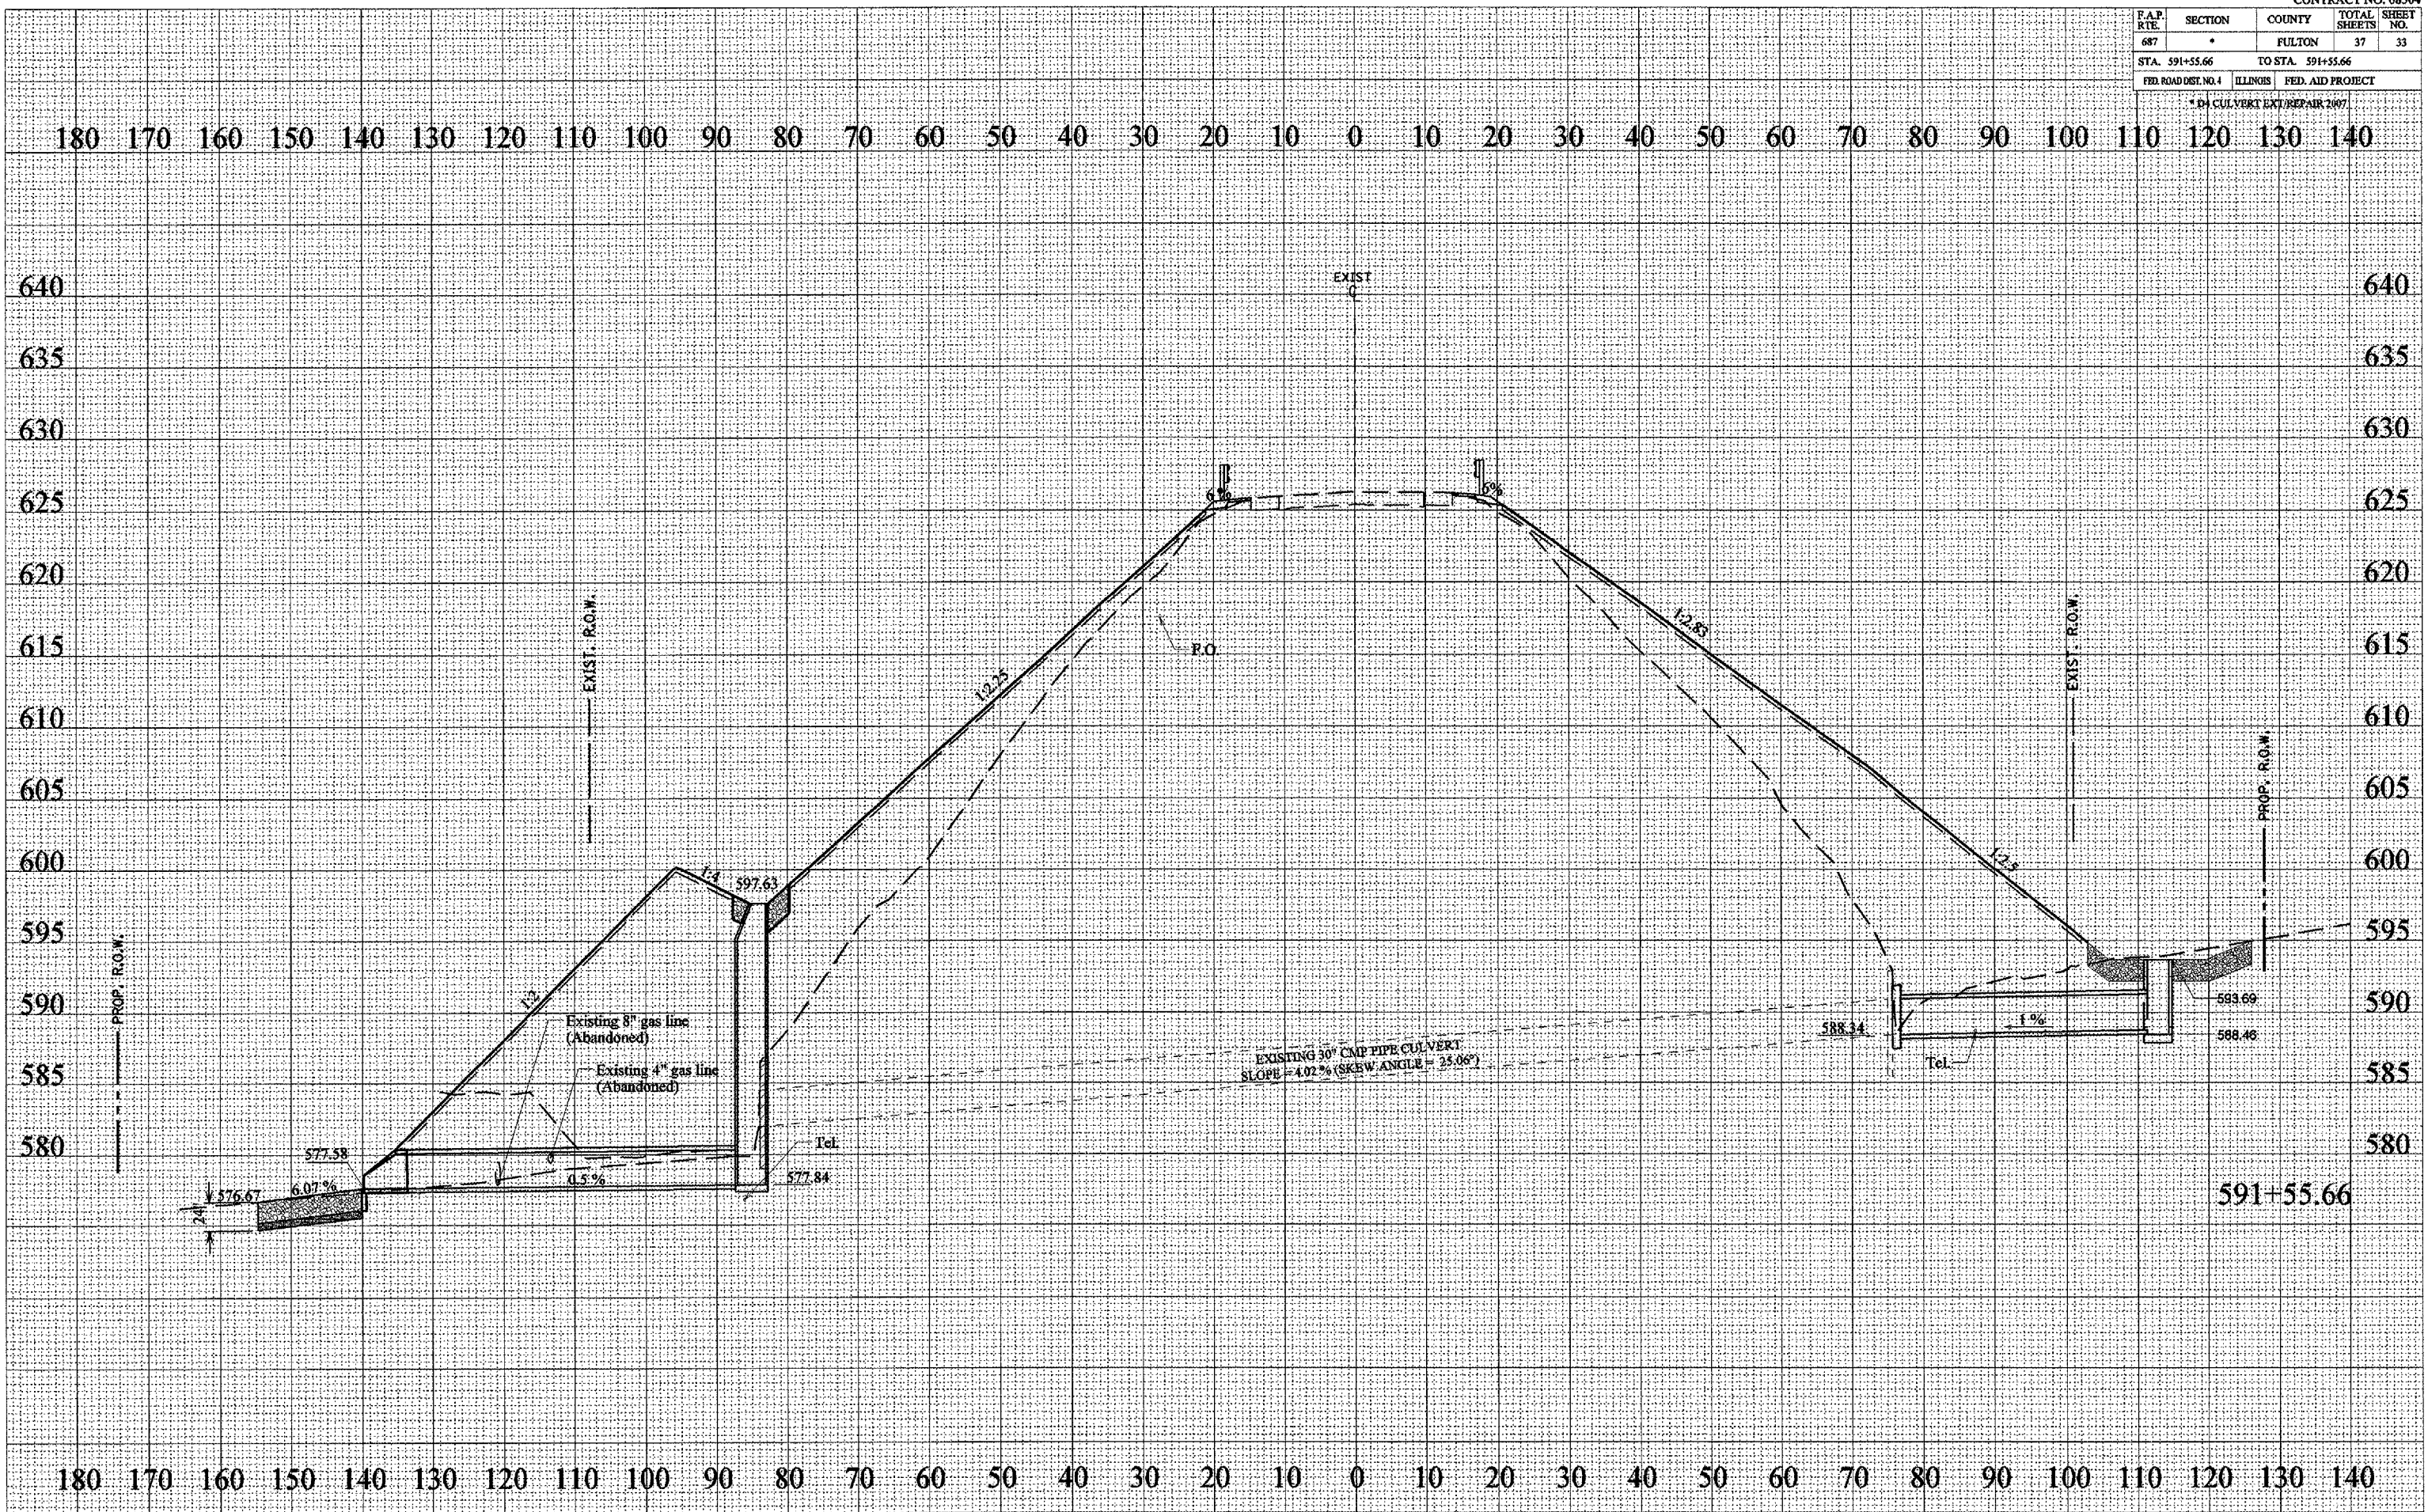

591+55.66