




F.A.P. RTE.	SECTION	COUNTY	TOTAL SHEETS	SHEET NO.
412	(102-2,3) RS	WOODFORD	15	13
STA.		TO STA.		
FED. ROAD DIST. NO.		FED. AID PROJECT		

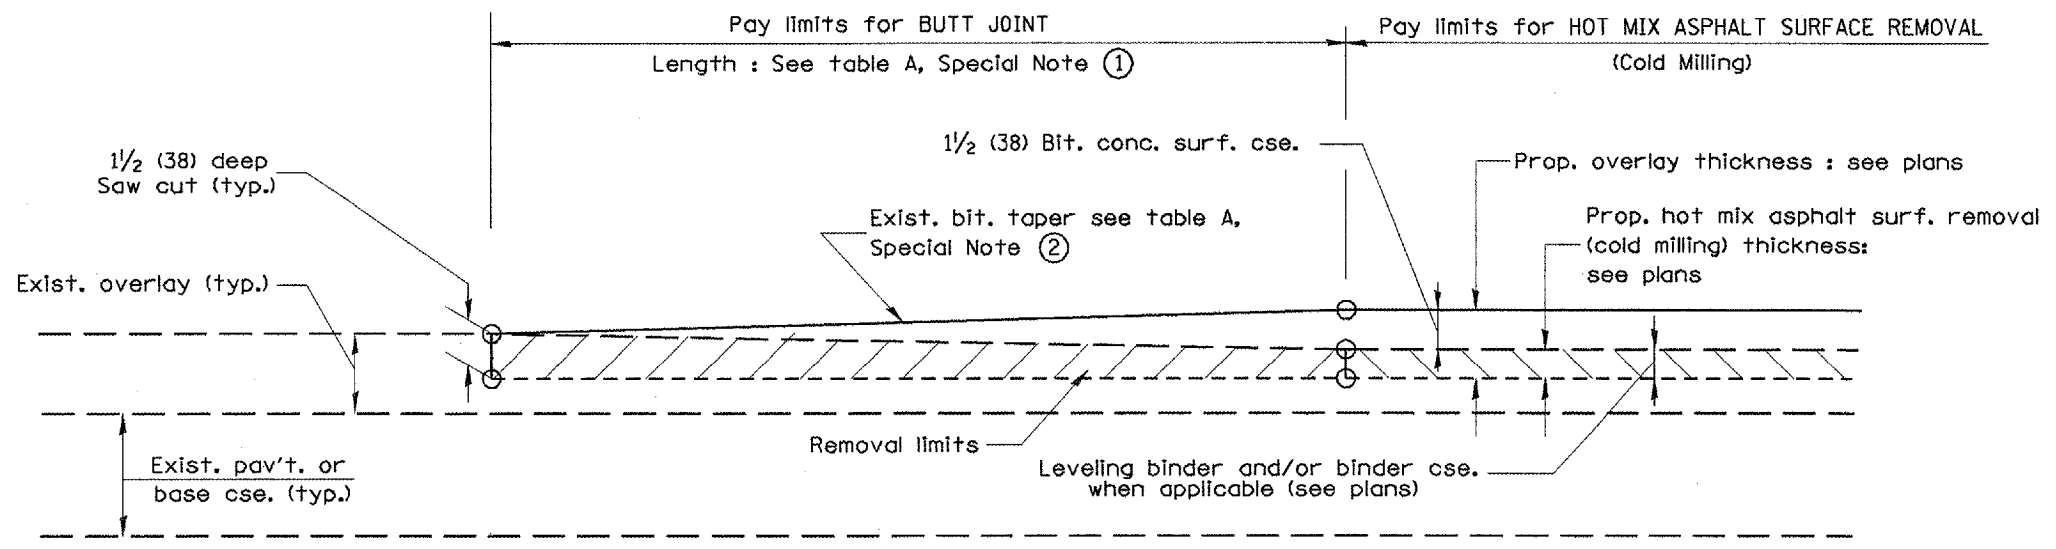

**CASE 3 : WITH HOT MIX ASPHALT SURFACE REMOVAL (COLD MILLING)**  
**TIE-IN TO EXISTING BITUMINOUS TAPER**

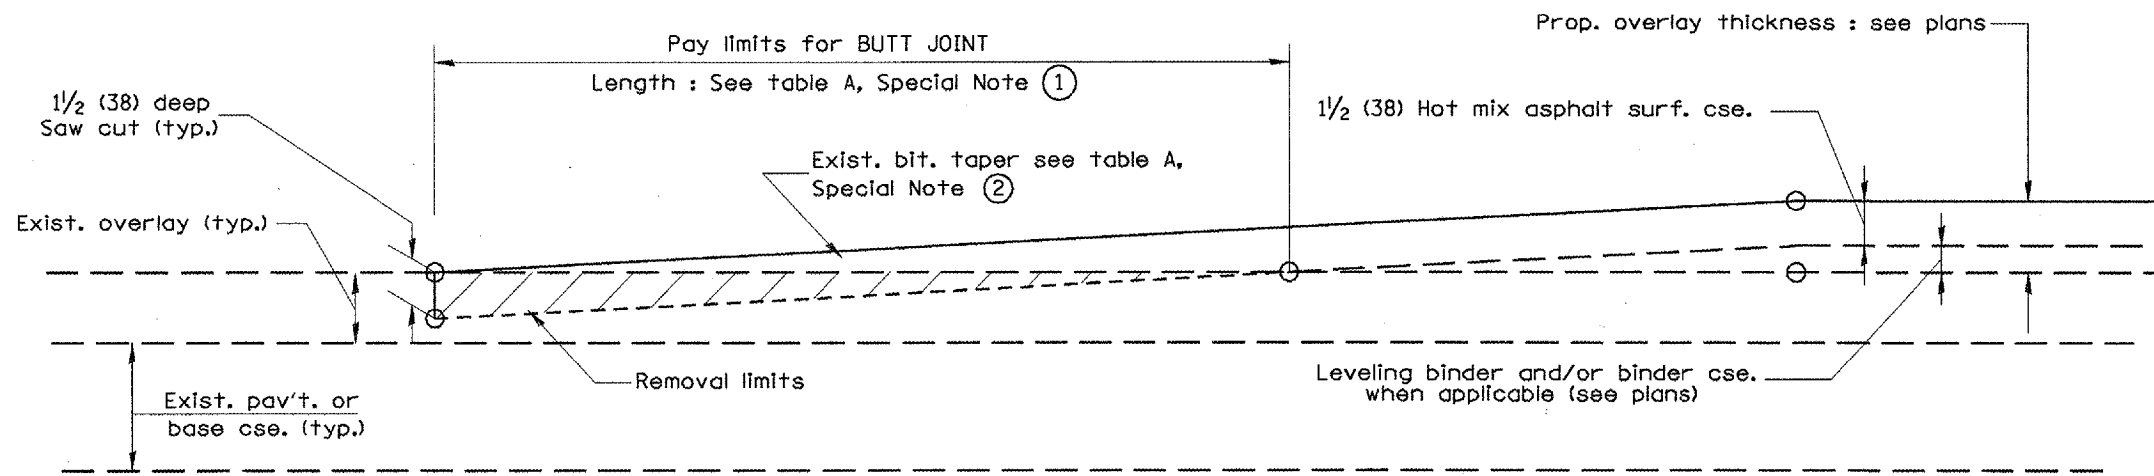

**CASE 4 : NO HOT MIX ASPHALT SURFACE REMOVAL (COLD MILLING)**  
**TIE-IN TO EXISTING BITUMINOUS TAPER**

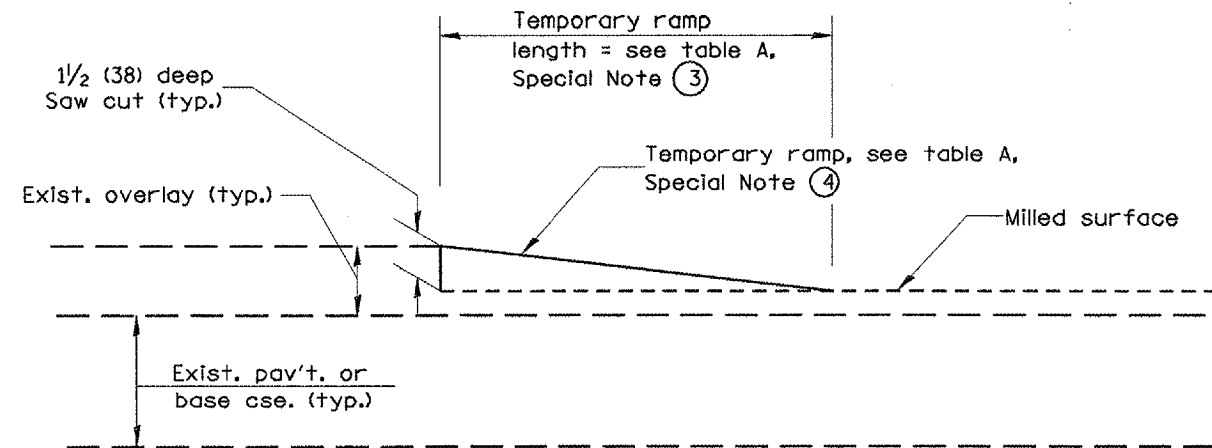

**DETAIL TEMPORARY RAMP**

All dimensions are in inches (millimeters) unless otherwise noted.

ILLINOIS DEPARTMENT OF TRANSPORTATION  
**DISTRICT CADD STANDARD**  
**BUTT JOINTS**  
 CADD STD NO. 406101-D4 SHEET 2 OF 3  
 SCALE: NOT DRAWN TO SCALE DRAWN BY CADD  
 CHECKED BY