


F.A.P. RTE.	SECTION	COUNTY	TOTAL SHEETS	SHEET NO.
332		VERMILION	62	18

• (47Z-3)RS-1 & (52CS,48Z-1)RS-3
CONTRACT NO. 70185

EXISTING TYPICAL CROSS SECTION

STA 28+21.30 TO STA 33+32.00 (FAIRCHILD ST.)

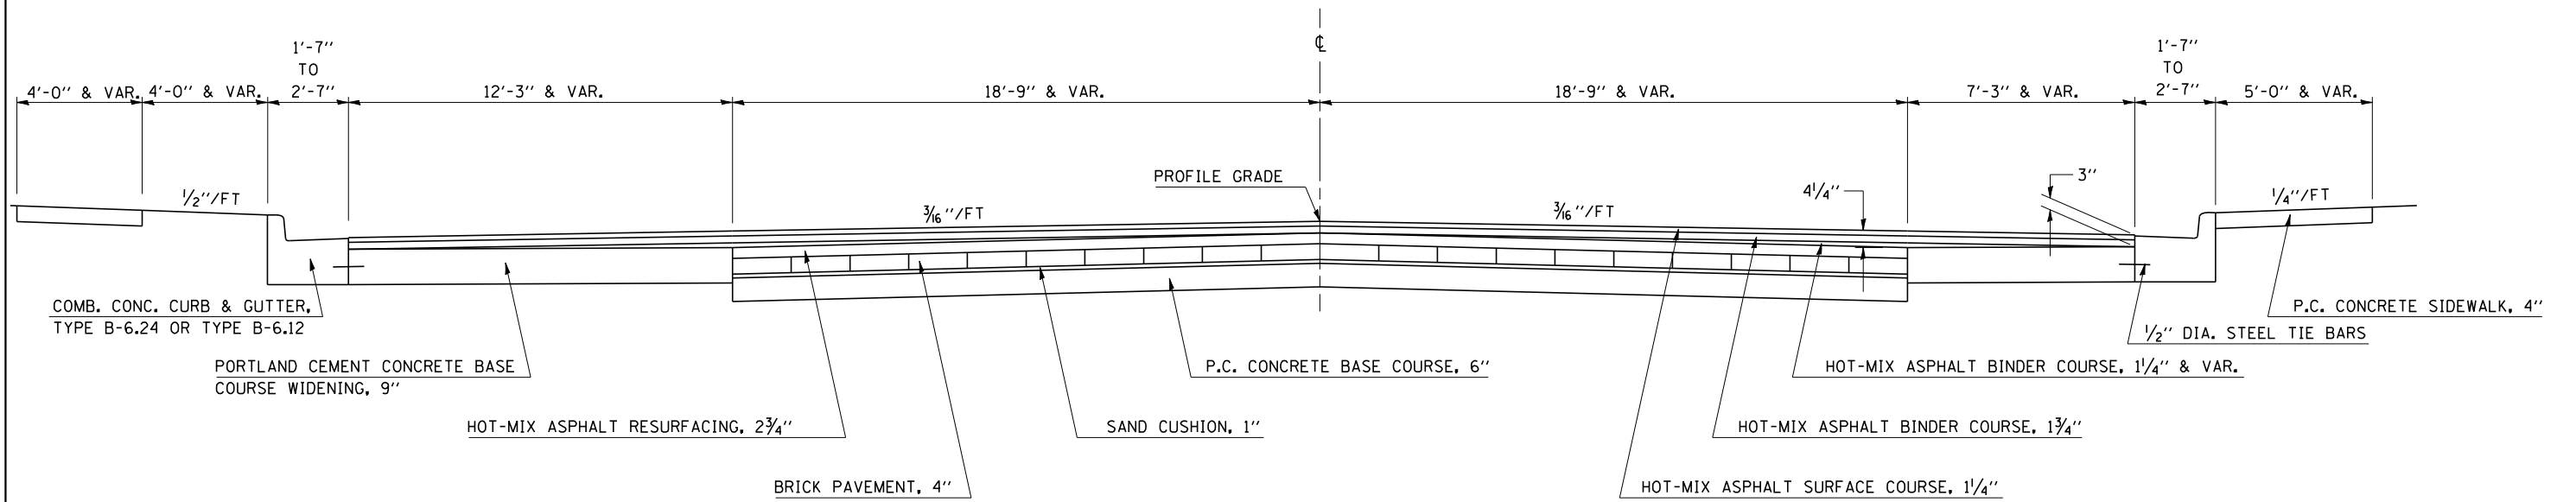

EXISTING TYPICAL CROSS SECTION

STA 33+32.00 TO STA 35+00.00 (BK) FAIRCHILD ST.
STA 43+43.83 (AH) TO STA 50+00.00 (BK) FAIRCHILD ST.
STA 50+00.00 (BK) FAIRCHILD ST. = STA 100+00.00 (AH) VERMILION ST.

