


F.A.P. RTE.	SECTION	COUNTY	TOTAL SHEETS	SHEET NO.
332	.	VERMILION	62	23

• (47Z-3)RS-1 & (52CS,48Z-1)RS-3
CONTRACT NO. 70185

3 PROPOSED TYPICAL CROSS SECTION


② STA 146+50.00 TO STA 150+99.38 (GILBERT ST.) ④
STATION EQUATION: STA 150+99.40 (GILBERT ST.) BK = STA 26+58.00 (FAIRCHILD ST.) AH

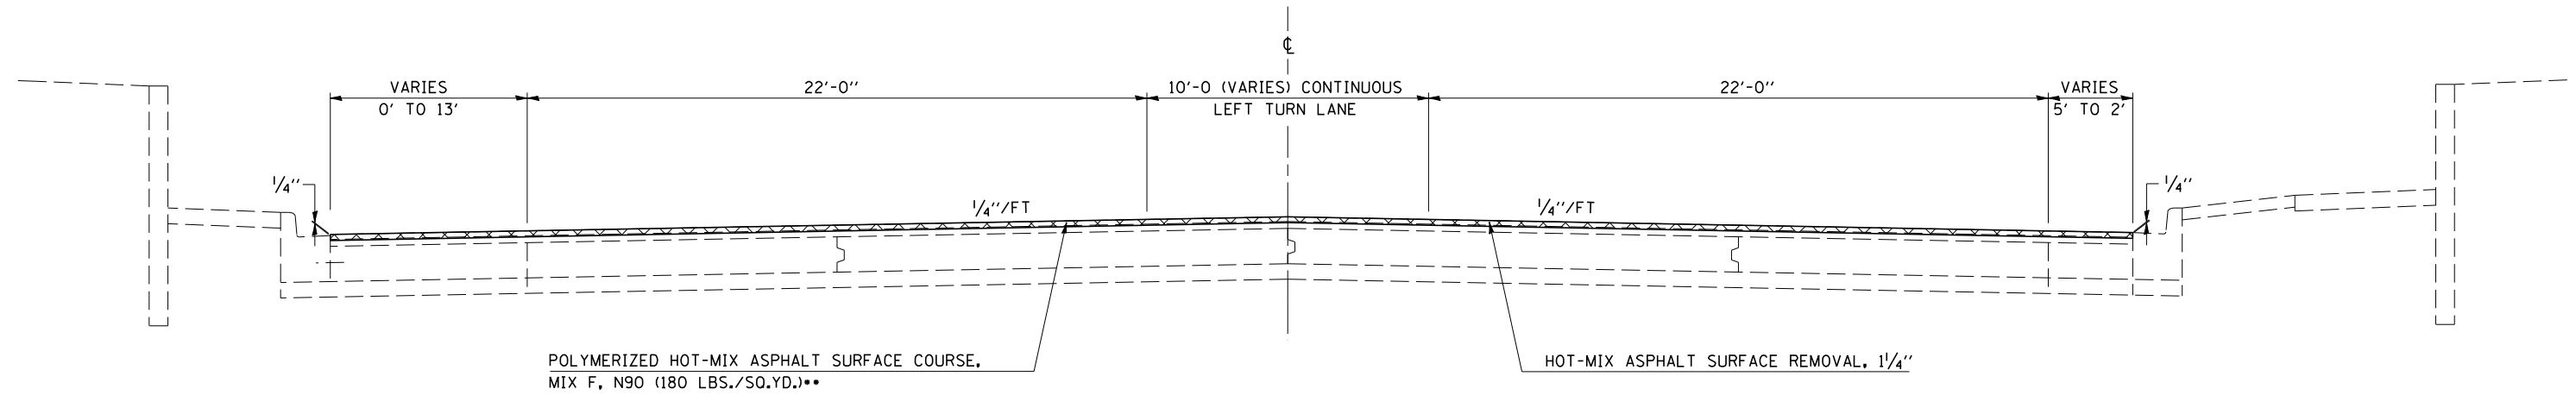

•• THE POLYMERIZED HOT-MIX ASPHALT SURFACE COURSE, MIX F, N90 HAS BEEN CALCULATED AT 120 LB/SQ.YD./IN.

4 PROPOSED TYPICAL CROSS SECTION

③ STA 26+58.00 TO STA 28+21.30 (FAIRCHILD ST.) ⑤
STATION EQUATION: STA 150+99.40 (GILBERT ST.) BK = STA 26+58.00 (FAIRCHILD ST.) AH

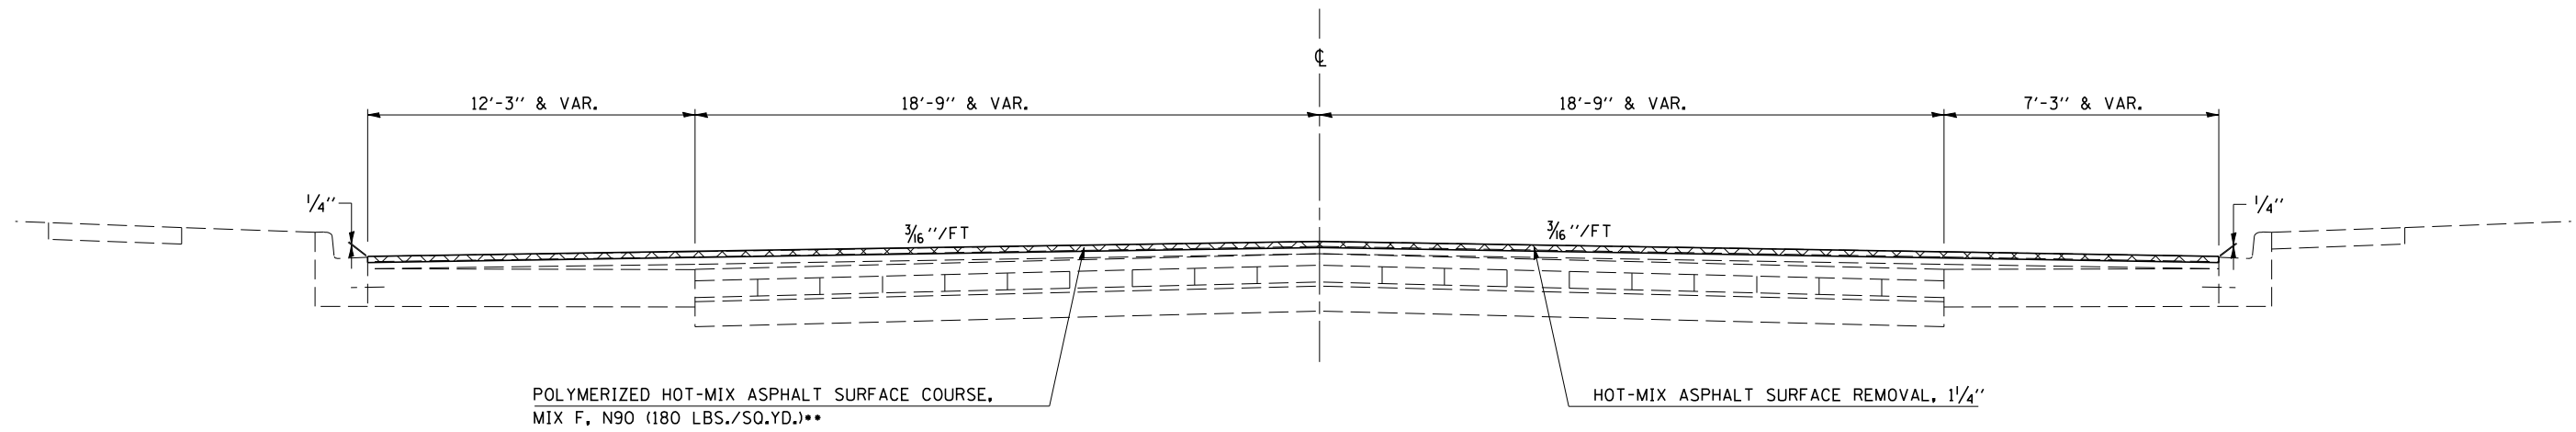

•• THE POLYMERIZED HOT-MIX ASPHALT SURFACE COURSE, MIX F, N90 HAS BEEN CALCULATED AT 120 LB/SQ.YD./IN.