


F.A.P. RTE.	SECTION	COUNTY	TOTAL SHEETS	SHEET NO.
332	.	VERMILION	62	24

• (47Z-3)RS-1 & (52CS,48Z-1)RS-3
CONTRACT NO. 70185

5 PROPOSED TYPICAL CROSS SECTION


4 STA 28+21.30 TO STA 33+32.00 (FAIRCHILD ST.) 6

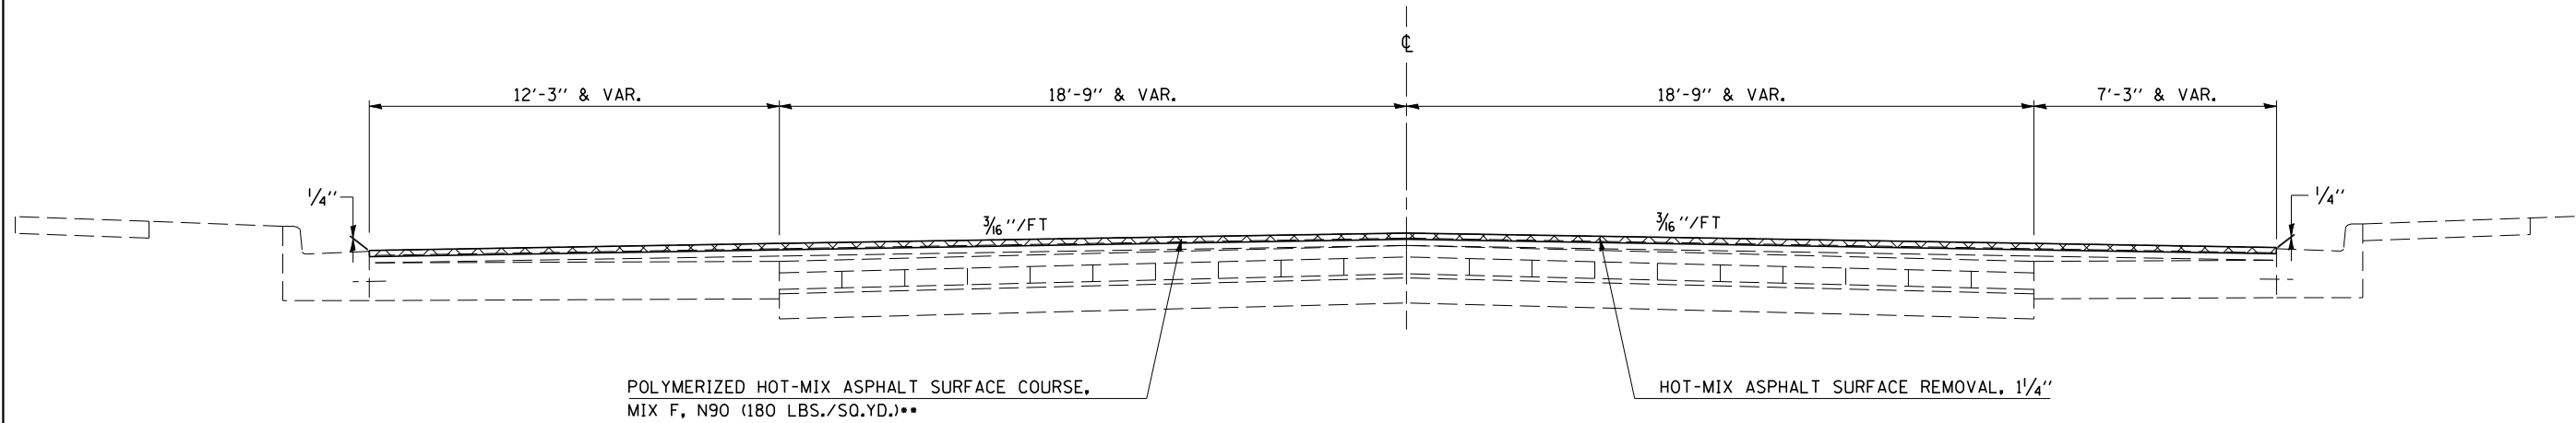

** THE POLYMERIZED HOT-MIX ASPHALT SURFACE COURSE, MIX F, N90 HAS BEEN CALCULATED AT 120 LB/SQ.YD./IN.

6 PROPOSED TYPICAL CROSS SECTION

5 STA 33+32.00 TO 35+00.00 (BK) FAIRCHILD ST.
STA 43+43.83 (AH) TO STA 50+00.00 (BK) FAIRCHILD ST. 7
STA EQ 50+00.00 (BK) FAIRCHILD ST. = STA 100+00.00 (AH) VERMILION ST.

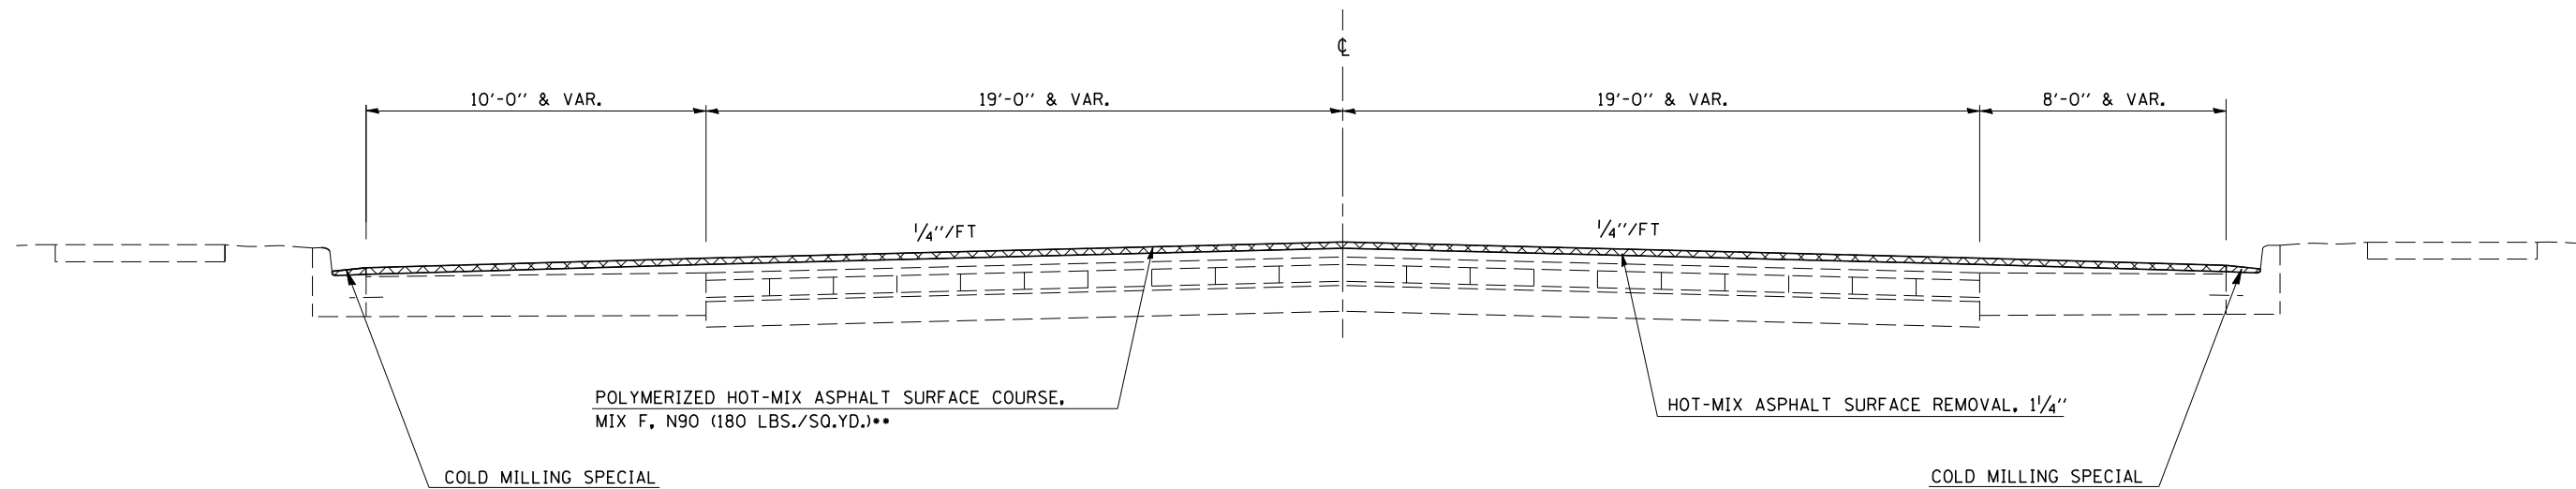

** THE POLYMERIZED HOT-MIX ASPHALT SURFACE COURSE, MIX F, N90 HAS BEEN CALCULATED AT 120 LB/SQ.YD./IN.