


T 19 N, R 11 W, SEC. 5, 2ND P.M.

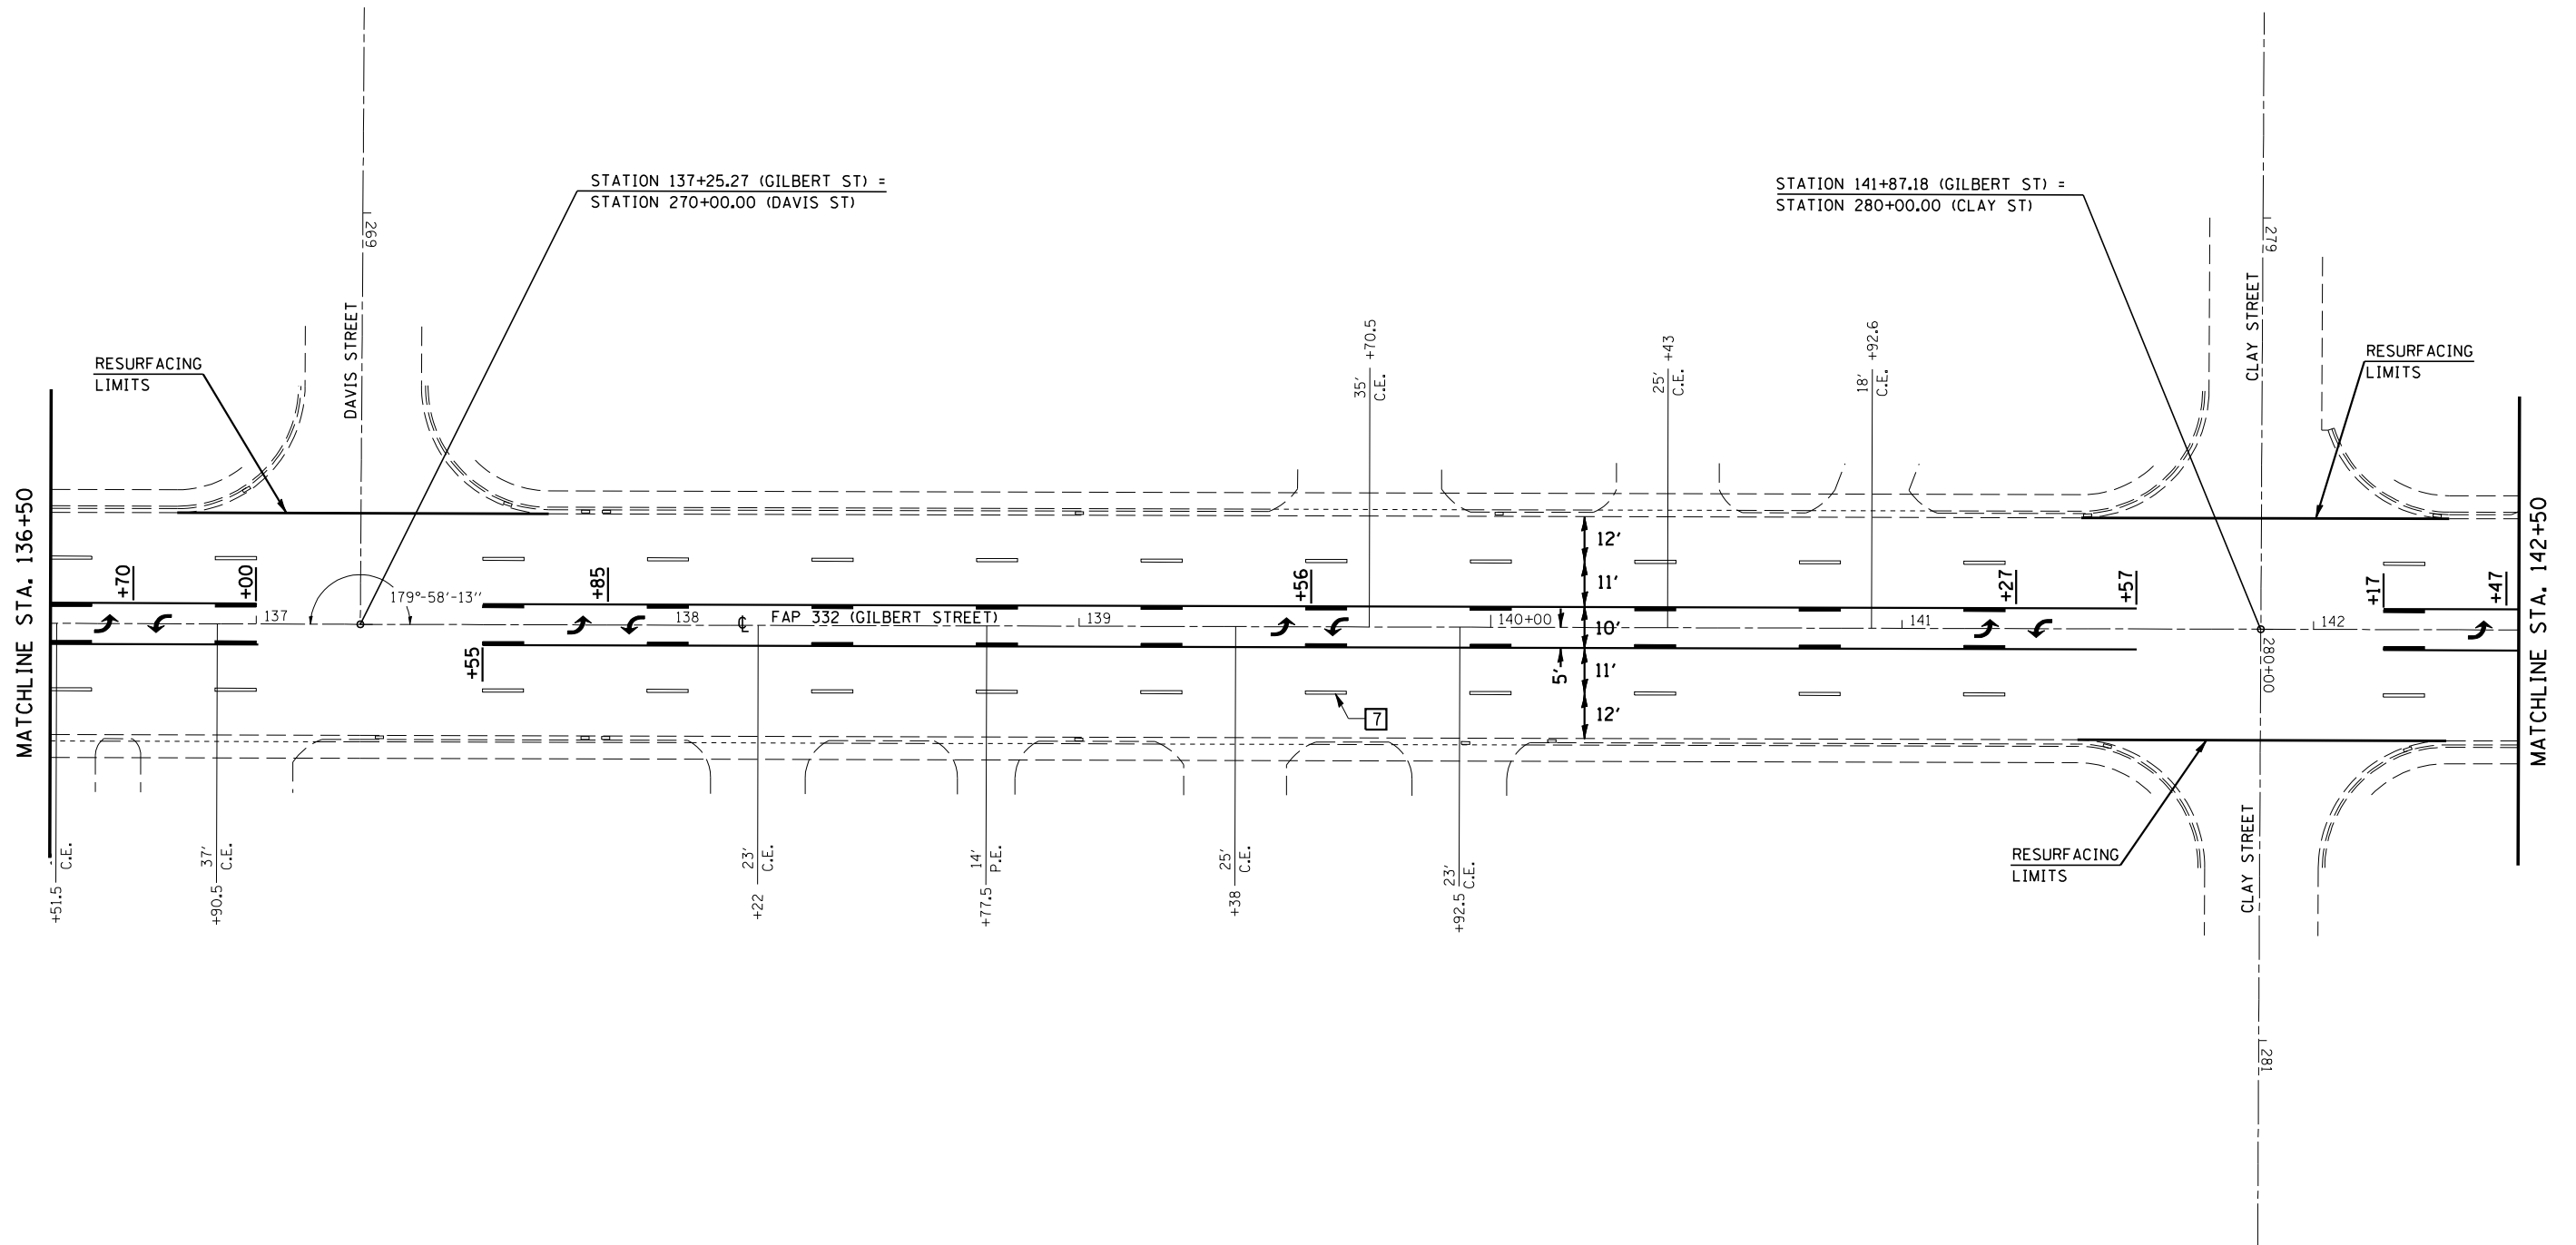

CONTRACT NO. 70185				
F.A.P. RTE.	SECTION	COUNTY	TOTAL SHEETS	SHEET NO.
332	.	VERMILION	62	36
STA. 136+50		TO STA. 142+50		
FED. ROAD DIST. NO. ILLINOIS FED. AID PROJECT				
+147Z-3)RS-1 & (52CS,482-1)RS-3				



PLOT DATE : 3/27/2007
 FILE NAME : c:\projects\4593881\c81\at\riping.dgn
 PLOT SCALE : 42,352% / IN.
 USER NAME : carrollt

REVISIONS	
NAME	DATE

ILLINOIS DEPARTMENT OF TRANSPORTATION

ROADWAY PLANS

SCALE: VERT.
 HORIZ.
 DATE

DRAWN BY
 CHECKED BY