


T 19 N, R 11 W, SEC. 5, 2ND P.M.

CONTRACT NO. 70185

F.A.P. RTE.	SECTION	COUNTY	TOTAL SHEETS	SHEET NO.
332	*	VERMILION	62	44

STA. 113+50 TO STA. 119+50
 FED. ROAD DIST. NO. ILLINOIS FED. AID PROJECT

*1472-3IRS-1 & (52CS,48Z-1)RS-3

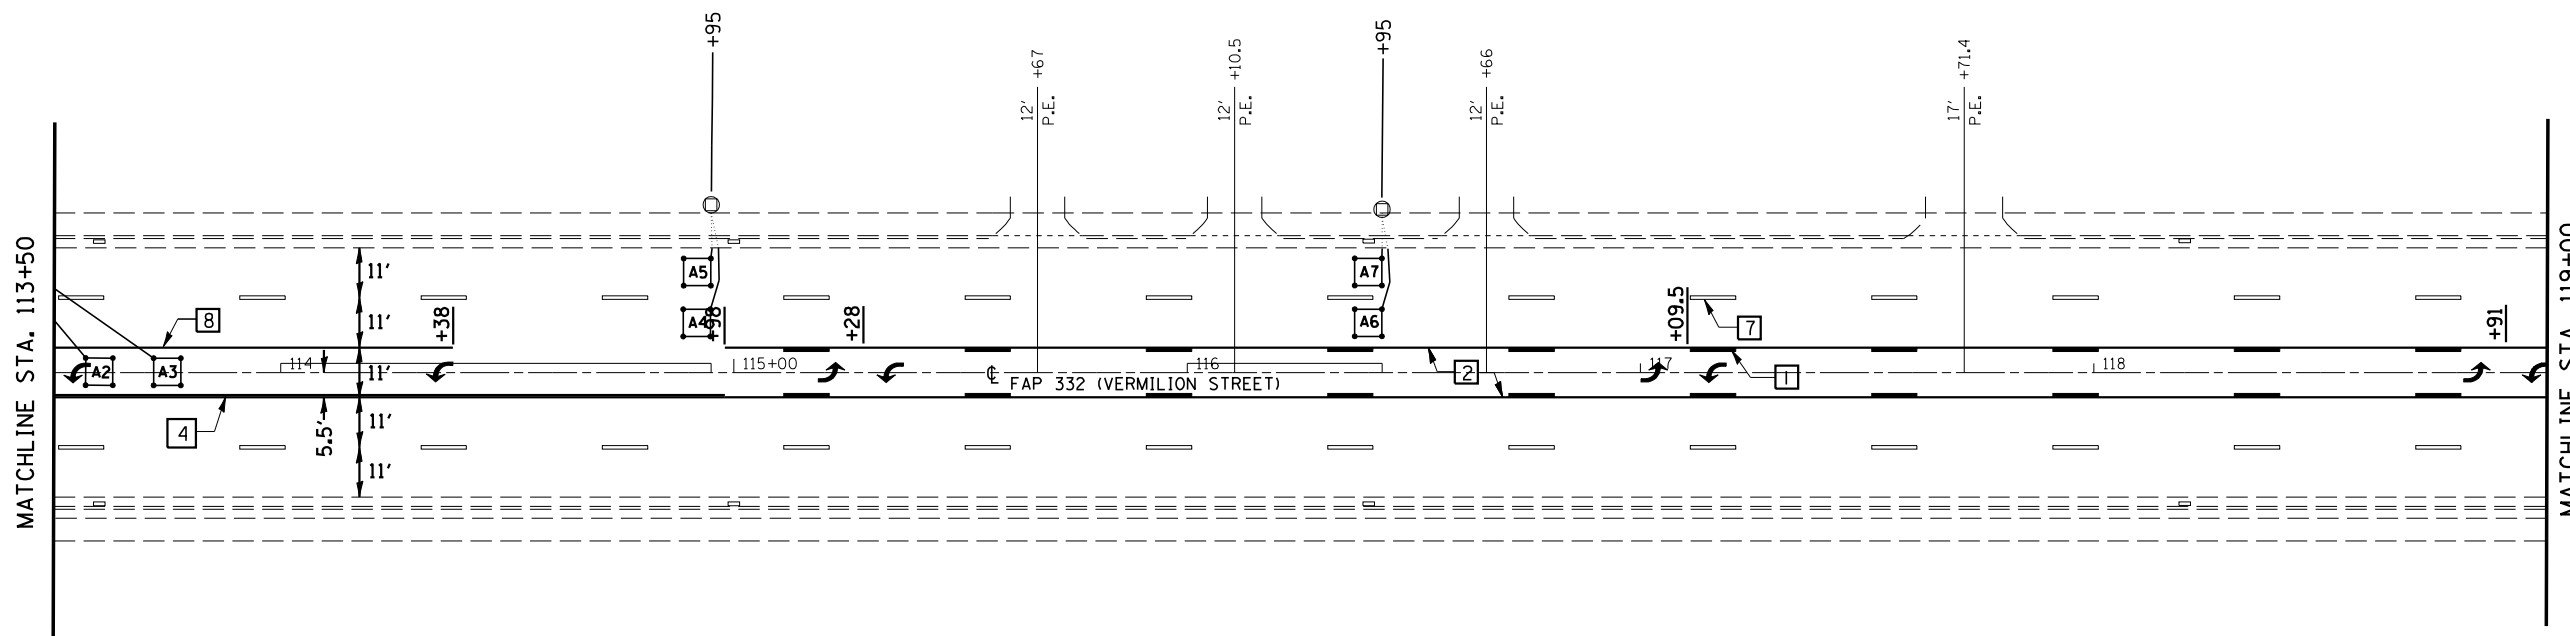

PLOT DATE : 3/27/2007
 FILE NAME : c:\projects\4593881\4593881.dgn
 PLOT SCALE : 42,352% / IN.
 USER NAME : carrollt

REVISIONS	
NAME	DATE

ILLINOIS DEPARTMENT OF TRANSPORTATION

ROADWAY PLANS

SCALE: VERT.
 HORIZ.
 DATE

DRAWN BY
 CHECKED BY