


T 20 N, R 11 W, SEC. 32, 2ND P.M.

CONTRACT NO. 70185

F.A.P. RTE.	SECTION	COUNTY	TOTAL SHEETS	SHEET NO.
332	*	VERMILION	62	48
STA. 136+50		TO STA. 142+00		
FED. ROAD DIST. NO. _		ILLINOIS FED. AID PROJECT		
*(47Z-3)RS-1 & (52CS,48Z-1)RS-3				

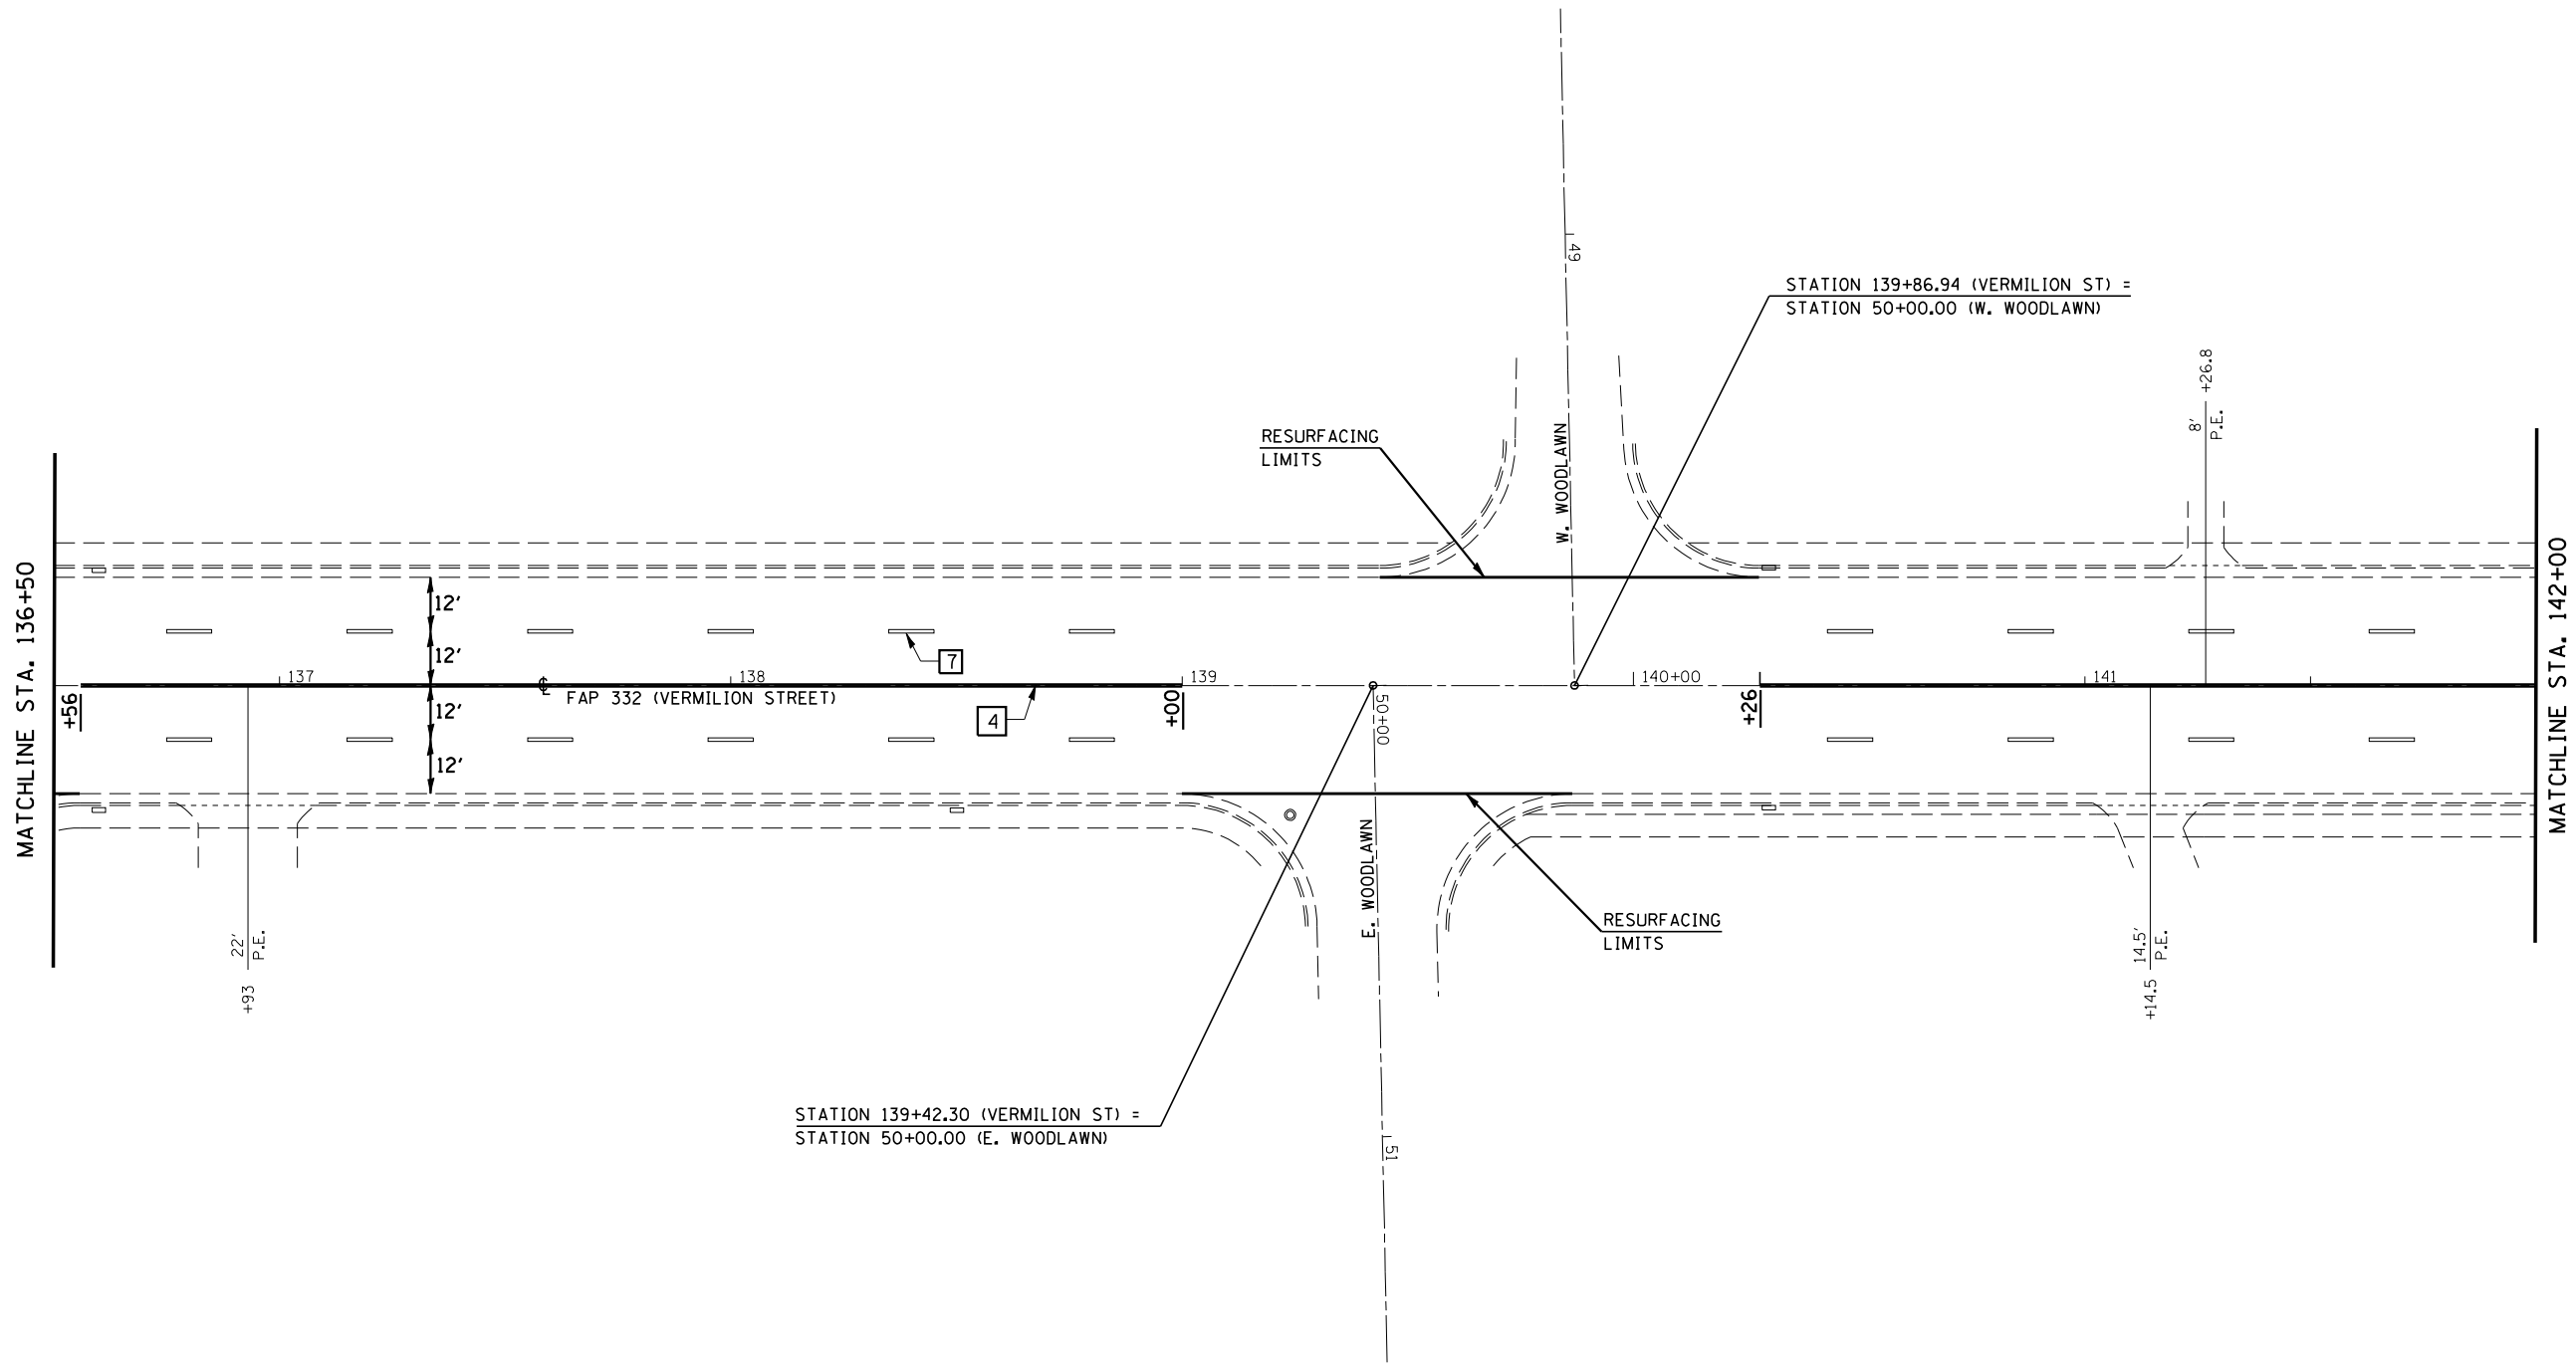

PLOT DATE : 3/27/2007
 FILE NAME : c:\projects\48938801\481\481.rpt.dgn
 PLOT SCALE : 42,352% / IN.
 USER NAME : carrollt

REVISIONS	
NAME	DATE

ILLINOIS DEPARTMENT OF TRANSPORTATION

ROADWAY PLANS

SCALE: VERT. _____
 HORIZ. _____

DATE _____ DRAWN BY _____
 CHECKED BY _____