


T 20 N, R 11 W, SEC. 32, 2ND P.M.

CONTRACT NO. 70185

F.A.P. RTE.	SECTION	COUNTY	TOTAL SHEETS	SHEET NO.
332	.	VERMILION	62	53
STA. 165+00		TO STA. 171+00		
FED. ROAD DIST. NO. ILLINOIS		FED. AID PROJECT		
*(47Z-3)RS-1 & (52CS,48Z-1)RS-3				

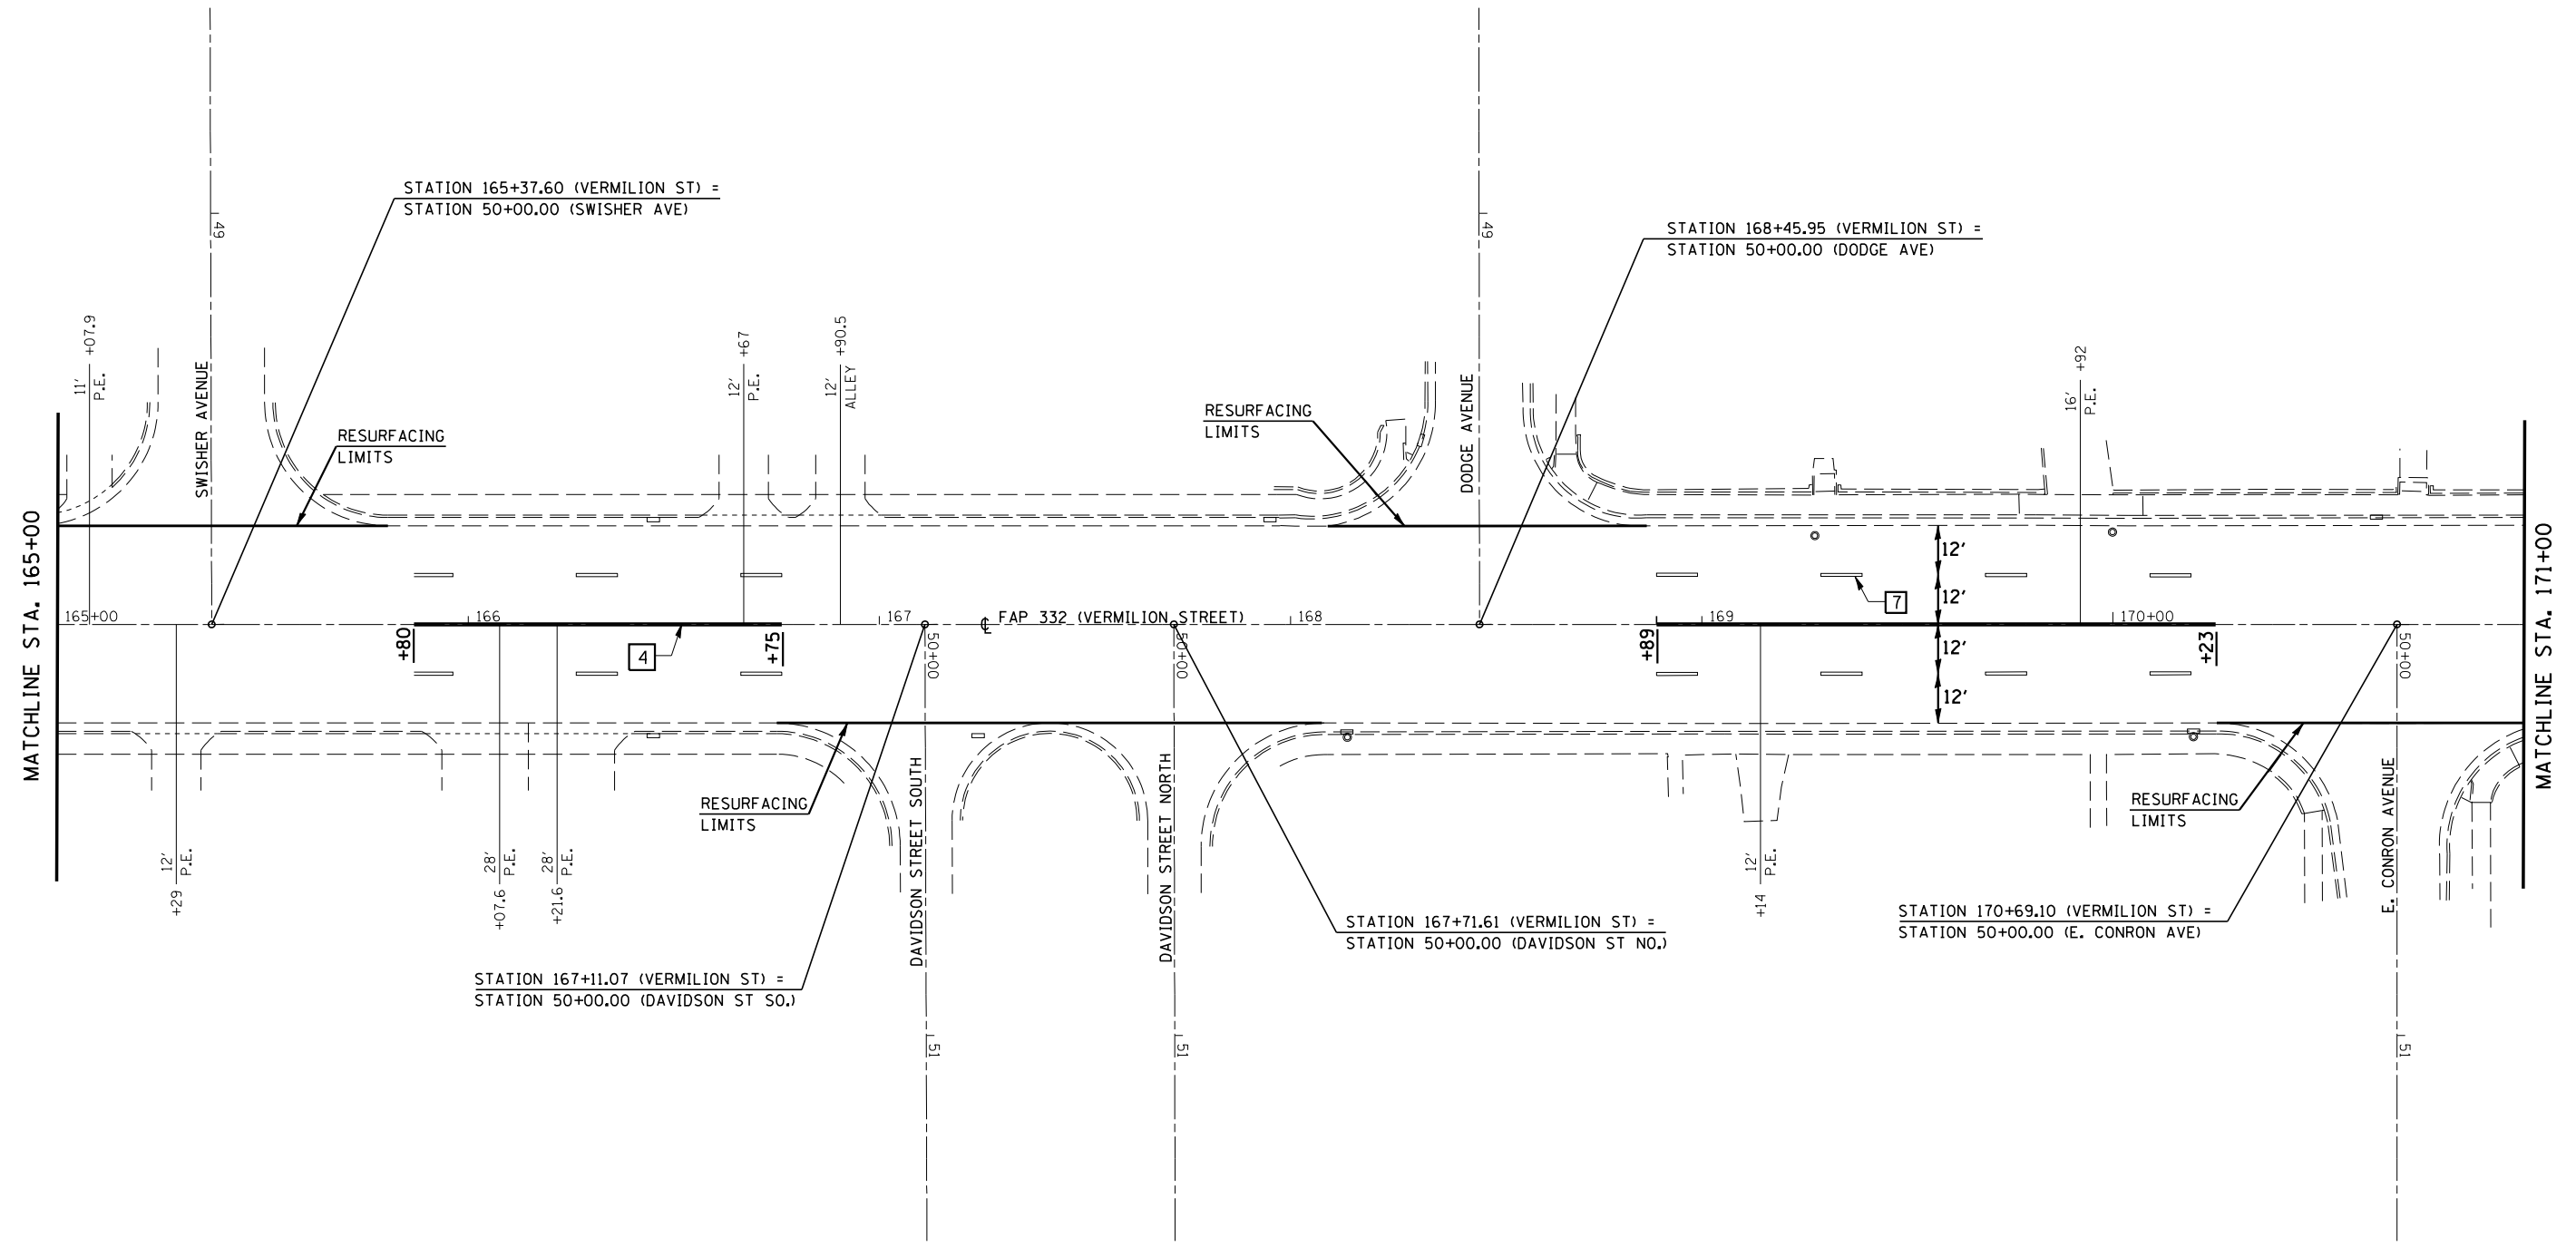

PLOT DATE = 3/27/2007
 FILE NAME = c:\projects\4593881\4593881.dgn
 PLOT SCALE = 42,352% / IN.
 USER NAME = carrollt

REVISIONS	
NAME	DATE

ILLINOIS DEPARTMENT OF TRANSPORTATION

ROADWAY PLANS

SCALE: VERT. / HORIZ.
 DATE

DRAWN BY / CHECKED BY