
* (37,37-1,2&3)RS-1

RAILROAD CROSSING WITH INTERCONNECT ONLY

RAILROAD CROSSING WITH INTERCONNECT AND PRE-SIGNALS

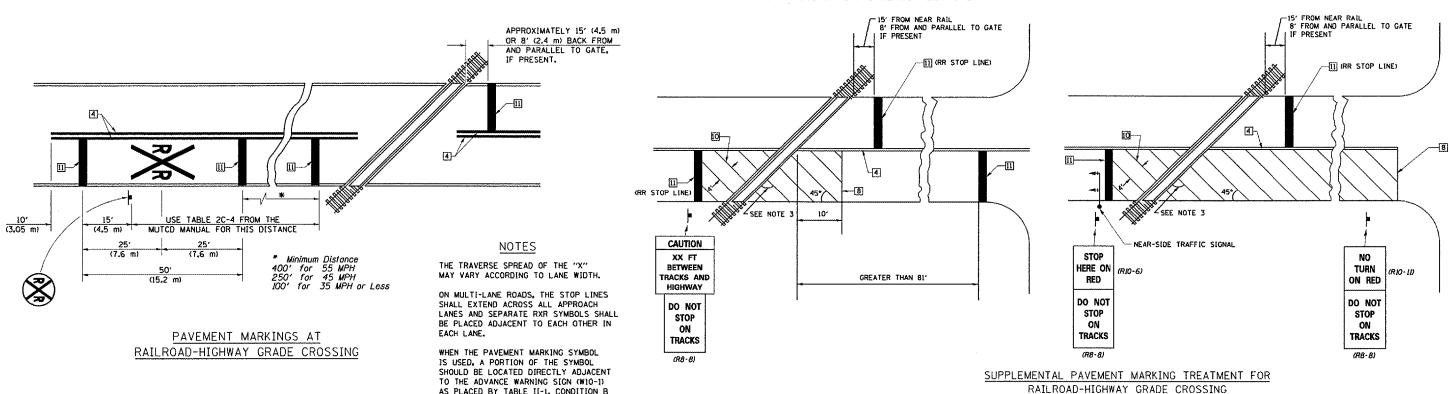

AS PLACED BY TABLE II-1, CONDITION B OF THE MUTCD.

8' (2.4 m) OR AS DIRECTED BY THE ENGINEER.

NOTES

SUPPLEMENTAL PAVEMENT MARKINGS TO BE INSTALLED ONLY ON APPROACHES TO INTERSECTIONS CONTROLLED BY TRAFFIC SIGNALS WHICH ARE INTERCONNECTED WITH THE RAILROAD WARNING SIGNALS.

EXTEND PAVEMENT MARKINGS TO THE INTERSECTION ONLY WHERE NEAR-SIDE TRAFFIC SIGNALS ARE USED.

WHERE THE ANGLE BETWEEN THE DIAGONAL PAVEMENT MARKINGS AND THE TRACK WOULD BE LESS THAN 20°, THE PAVEMENT MARKINGS SHOULD BE PLACED IN THE OPPOSITE DIRECTION FROM THAT SHOWN.

Note: All dimensions are in INCHES (millimeters) unless otherwise shown.

DATE 11/06	REVISIONS REPLACED DETAIL F-5.25	NAME TJB	ILLINOIS DEPARTMENT OF TRANSPORTATION
			PAVEMENT MARKING AND
***************************************			MARKERS (RURAL &
			URBAN APPLICATIONS)
		-	DISTRICT 5 DETAIL NO. 7800AAAA

: 3/26/2007 : c:\projects\d507002 (, : 42,3529 '/ IN. : phillipsjr

SHEET 4 OF 4