


F.A.S. RTE.	SECTION	COUNTY	TOTAL SHEETS	SHEET NO.
518	(380)RS	CHAMPAIGN	38	23

CONTRACT NO. 70587

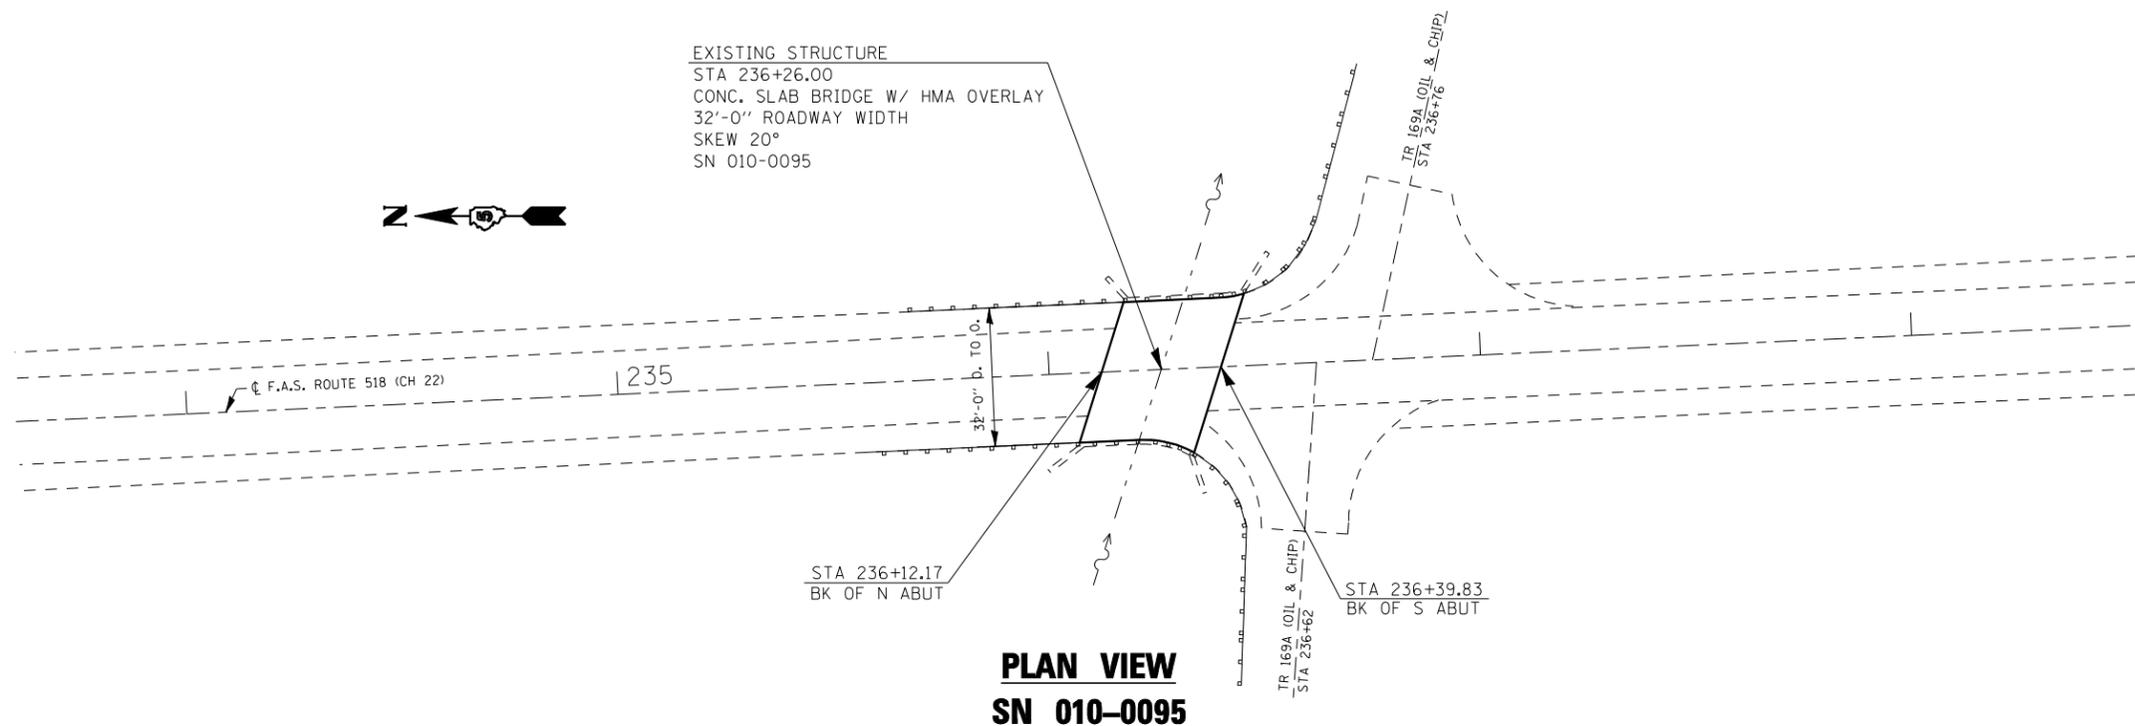

GENERAL NOTES

PLAN DIMENSIONS AND DETAIL RELATIVE TO THE STRUCTURE HAVE BEEN TAKEN FROM EXISTING PLANS AND ARE SUBJECT TO NOMINAL CONSTRUCTION VARIATIONS. IT SHALL BE THE CONTRACTOR'S RESPONSIBILITY TO VERIFY SUCH DIMENSIONS AND DETAILS IN THE FIELD AND MAKE THE NECESSARY APPROVED ADJUSTMENTS PRIOR TO CONSTRUCTION OR ORDERING OF MATERIALS. SUCH VARIATIONS SHALL NOT BE CAUSE FOR ADDITIONAL COMPENSATION FOR A CHANGE IN THE SCOPE OF WORK, HOWEVER, THE CONTRACTOR WILL BE PAID FOR THE QUANTITY ACTUALLY FURNISHED AT THE CONTRACT UNIT PRICE FOR THE WORK.

BILL OF MATERIALS

ITEM	UNIT	QUANTITY
HOT-MIX ASPHALT SURFACE REMOVAL	SQ YD	74.0
WATERPROOFING MEMBRANE SYSTEM	SQ YD	100.0
TRAFFIC CONTROL & PROTECTION, STANDARD 701316	SQ YD	1.0
TEMPORARY BRIDGE TRAFFIC SIGNALS	EACH	1.0
HOT-MIX ASPHALT SURFACE COURSE, MIX "C", N70	TON	7.0

ILLINOIS DEPARTMENT OF TRANSPORTATION

SN 010-0095
 PLAN VIEW
 SHEET 1 OF 4

SCALE: VERT.
 HORIZ.
 DATE

DRAWN BY
 CHECKED BY